


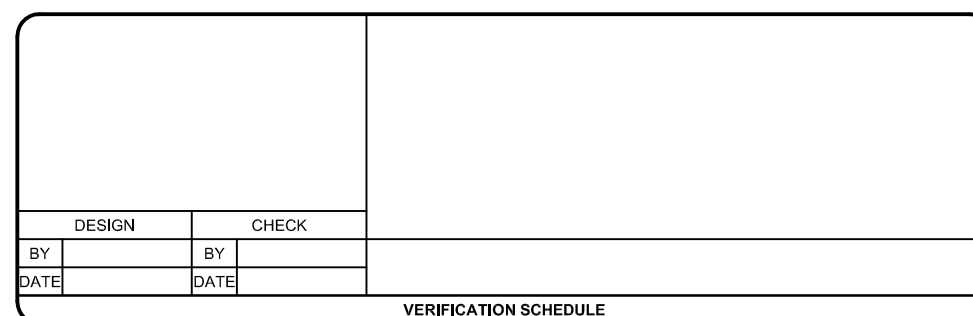

	A	INITIAL ISSUE		
DATE	REV	REMARKS		BY

REFERENCE	L2446
DATE	12/09/22
DATUM HOR	
DATUM VER	
LGA	Uralla Shire Council
LOCALITY	Yarrowick
PARISH	Yarrowick
COUNTY	Sandon

This document is copyright and shall not be copied without written approval from the Copyright Officer. Such approval shall be given only for any purpose other than resale.

PROJECT	Plan of Proposed Subdivision of Lots 17, 203-205 DP 755851 & Lot 1 in DP 1048994		
SCALE 1"=100'		SHEET SIZE A2	DRAWING No. VER. L2446 DA PLAN
			SHEET 1 OF 1 SHEETS