




E-03 | north elevation
1:100

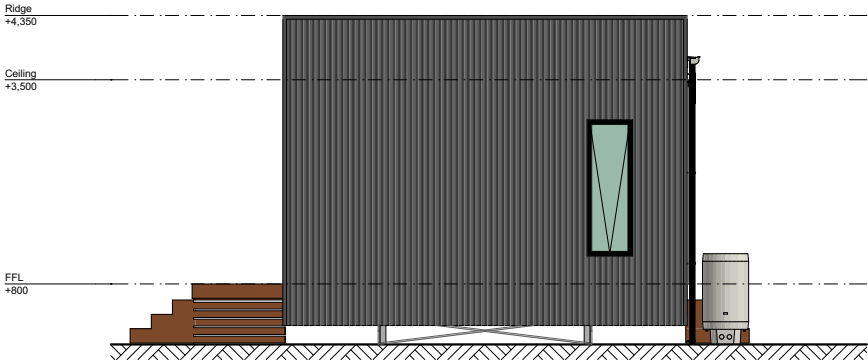

E-01 | west elevation
1:100

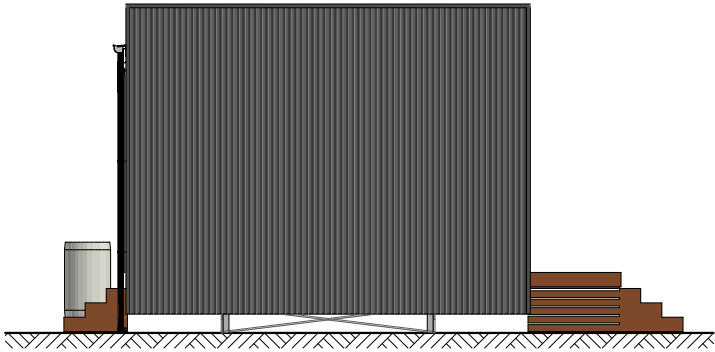

E-04 | east elevation
1:100

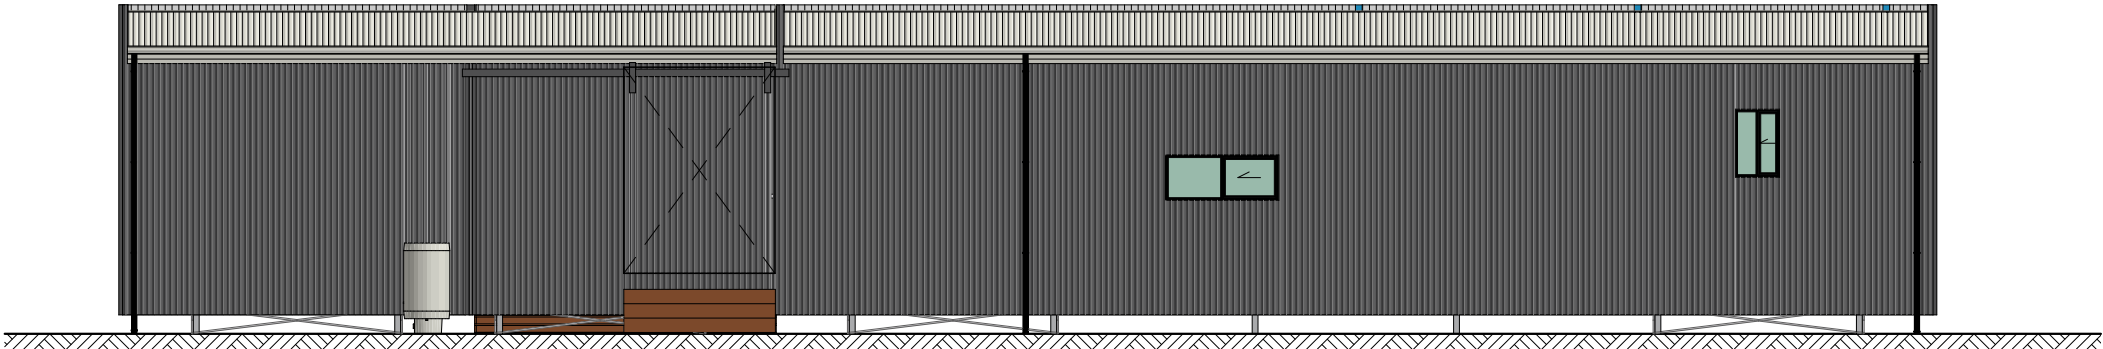

E-02 | south elevation
1:100

glazing schedule																
windo no.	W1	W2	W3	W4	W5	W6	W7	W8	W9	W10	W11	W12	W13	W14	W15	W16
type	Stacker Door	Fixed Pane Window	Fixed Pane Window	Awning Window	Awning Window	Awning Window	Awning Window	Awning Window	Awning Window	Sliding Window	Sliding Window	Awning Window	Awning Window	Sliding Window	Fixed Pane Window	Fixed Pane Window
glazing	Clear Glass	Clear Glass	Clear Glass	Clear Glass	Clear Glass	Clear Glass	Clear Glass	Clear Glass	Clear Glass	Obsc. Glass	Clear Glass	Obs Glass	Clear Glass	Clear Glass	Clear Glass	Clear Glass
height	2,082	1,800	1,800	1,800	1,800	1,800	1,800	1,800	1,800	900	600	1,800	1,800	600	1,800	1,800
width	3,126	750	1,200	750	750	750	750	750	750	600	1,500	600	750	1,600	1,200	750
qty	1	1	1	2	1	1	1	1	1	1	1	1	1	1	1	1
View from Opening Side																