

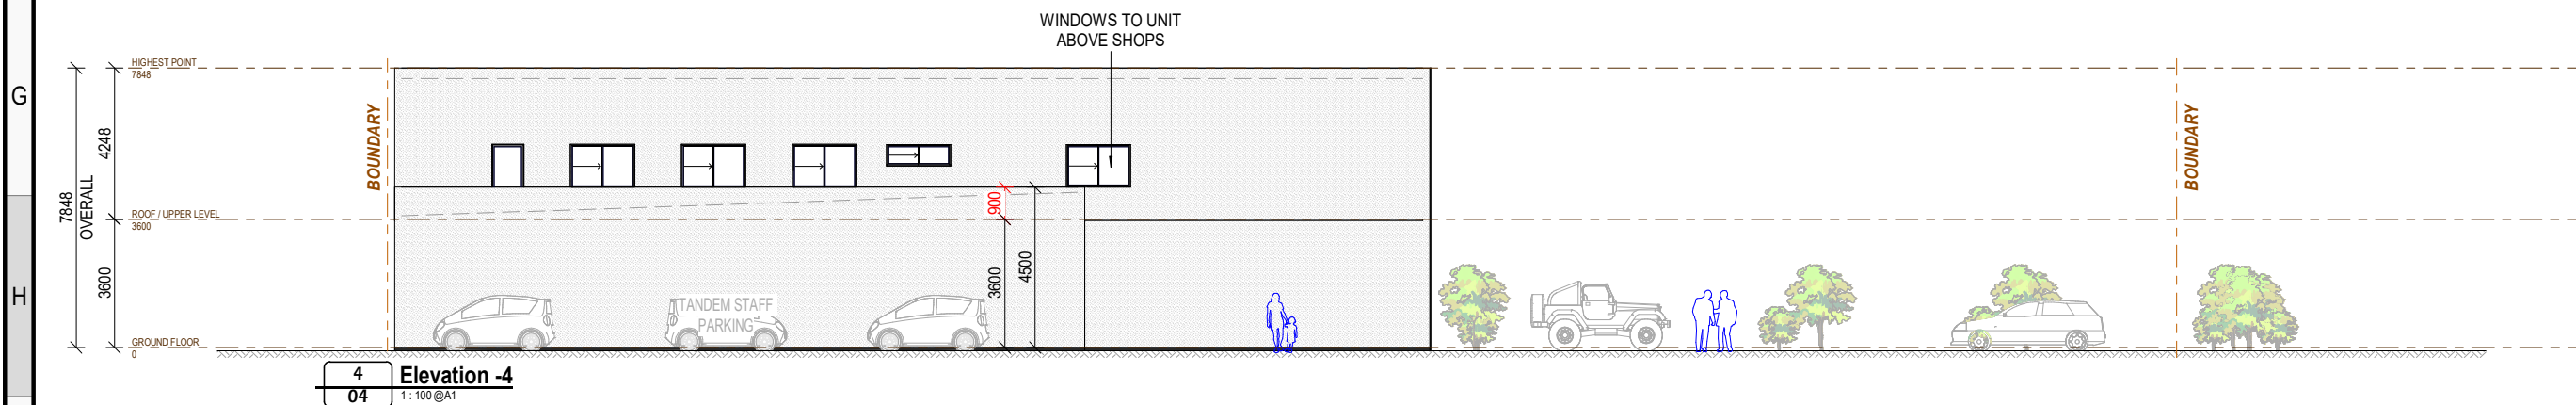
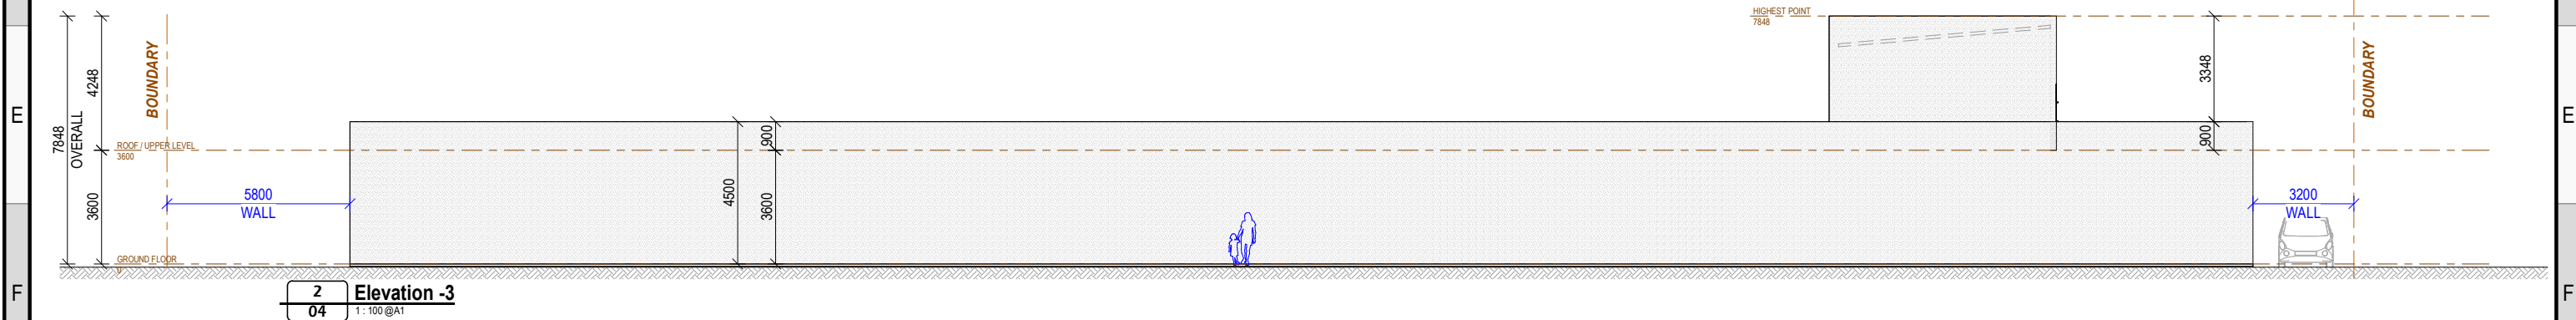
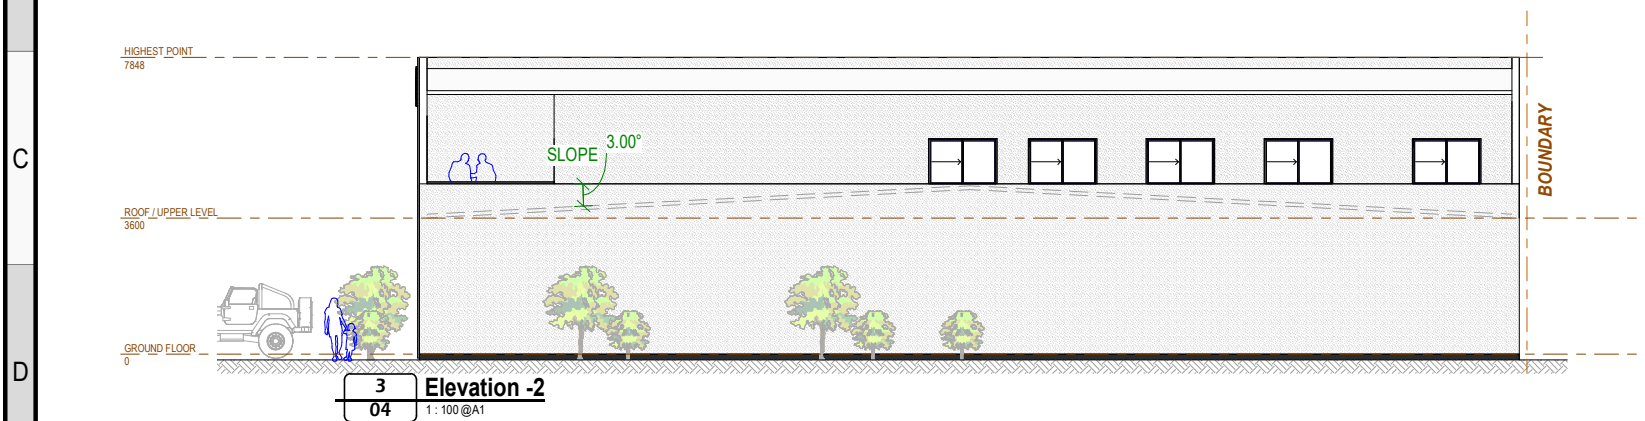


N3 - W41

ELEVATIONS - PROPOSED

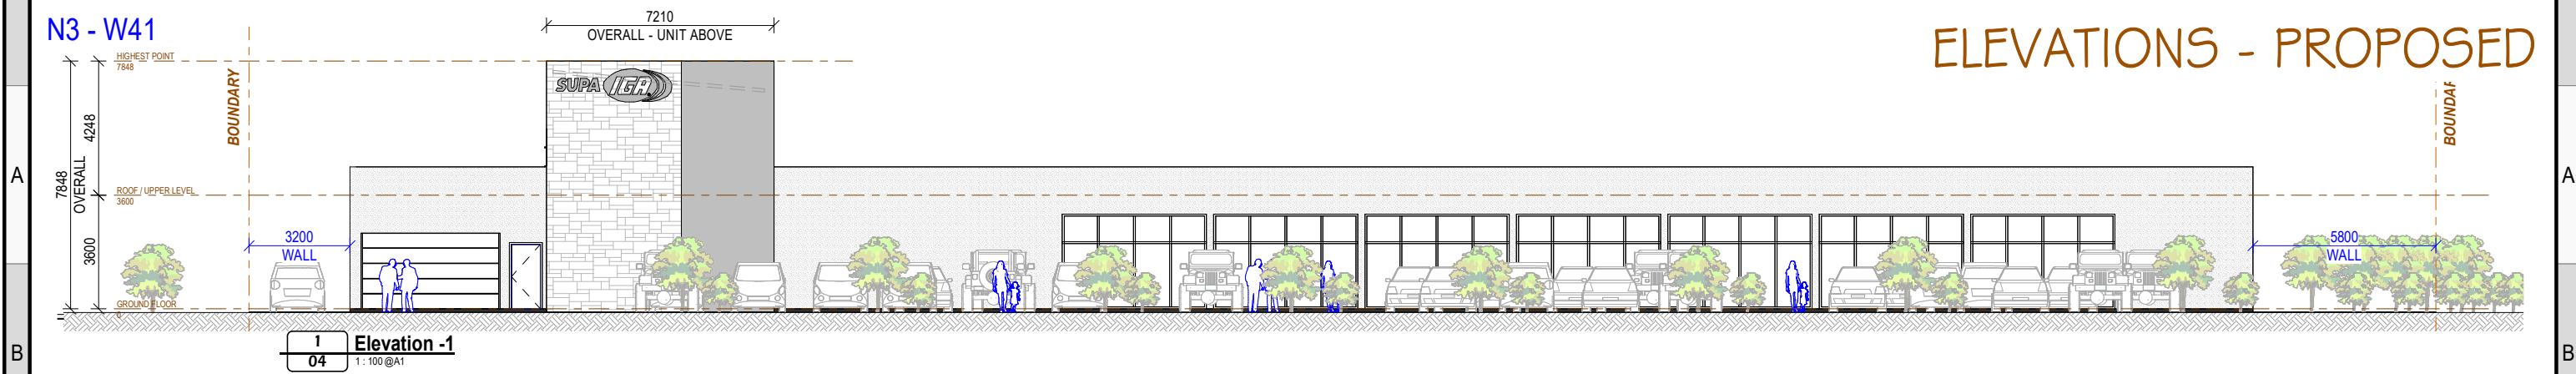

ELEVATIONS - PROPOSED

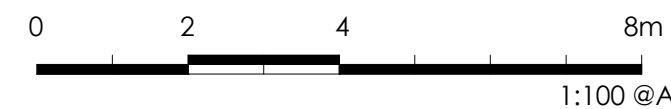

CLIENT:	NEIL FRAZIER
DESIGN:	CUSTOM
FACADE:	IGA SUPERMARKET

1	PRELIMINARY DRAWINGS	SG	JS	XX.XX.XXXX
No.	REVISION	DRAWN	CHECK	DATE

PROJECT	56 (L7) ROWAN AVENUE, URALLA NSW 2358
TITLE	PROPOSED SUPERMARKET ELEVATIONS - PROPOSED

LOT AND RPD:	Lot 7 on DP570948
AUTHORITY:	URALLA SHIRE COUNCIL
SITE AREA:	Title Area*: 3,280m2

LEGAL ACTION WILL BE TAKEN AGAINST ANY PERSONS INFRINGEMENT THIS COPYRIGHT.		 All Rights Reserved
2. PRELIMINARY		
PROJECT: 23-163	REVISION: 1	04 / 04