



site plan

PROPOSED SHED FOR McDDUGALL FAMILY SUPERANNUATION FUND
AT LOT 2 16 COOPER STREET URALLA
DP. 1285964 ALSO KNOWN AS 16 COOPER LANE

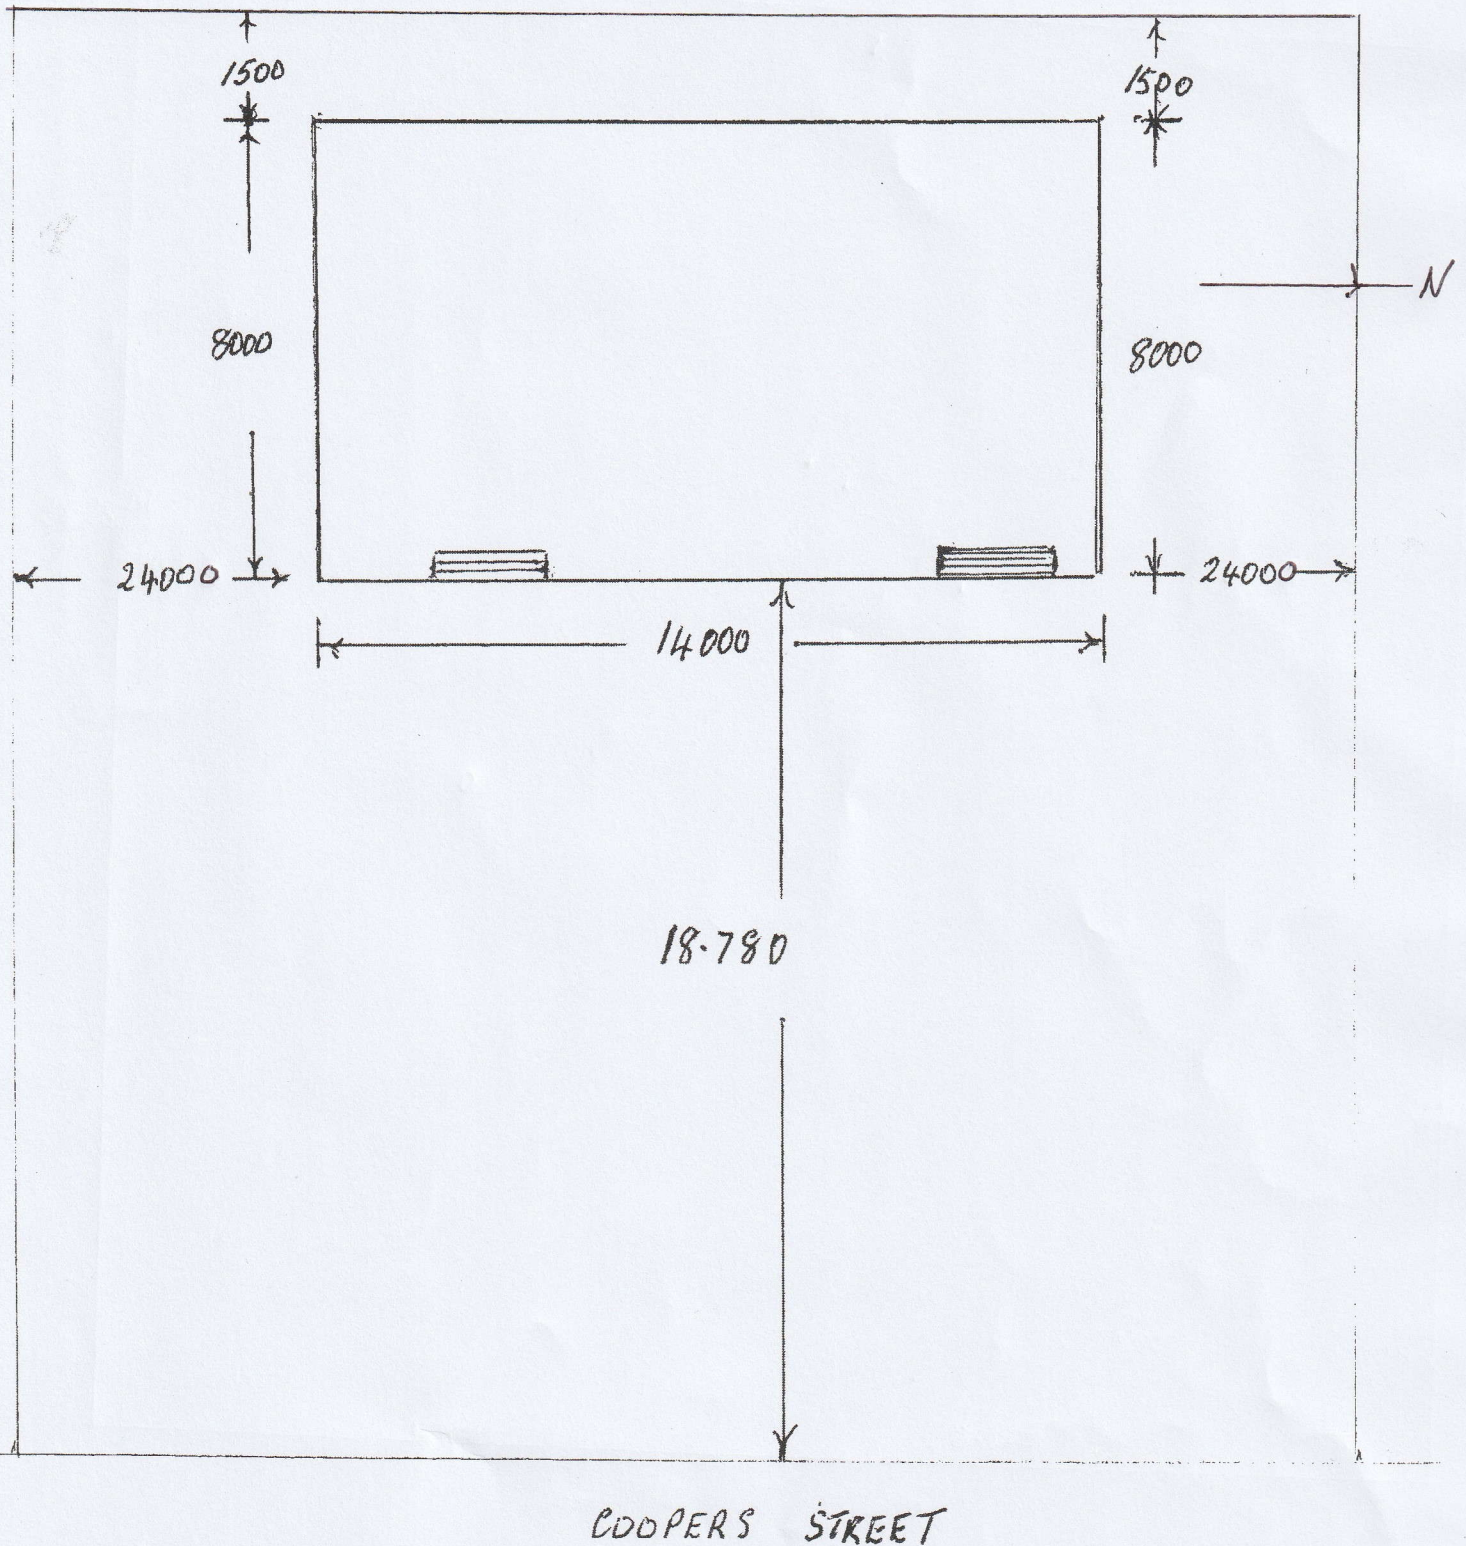

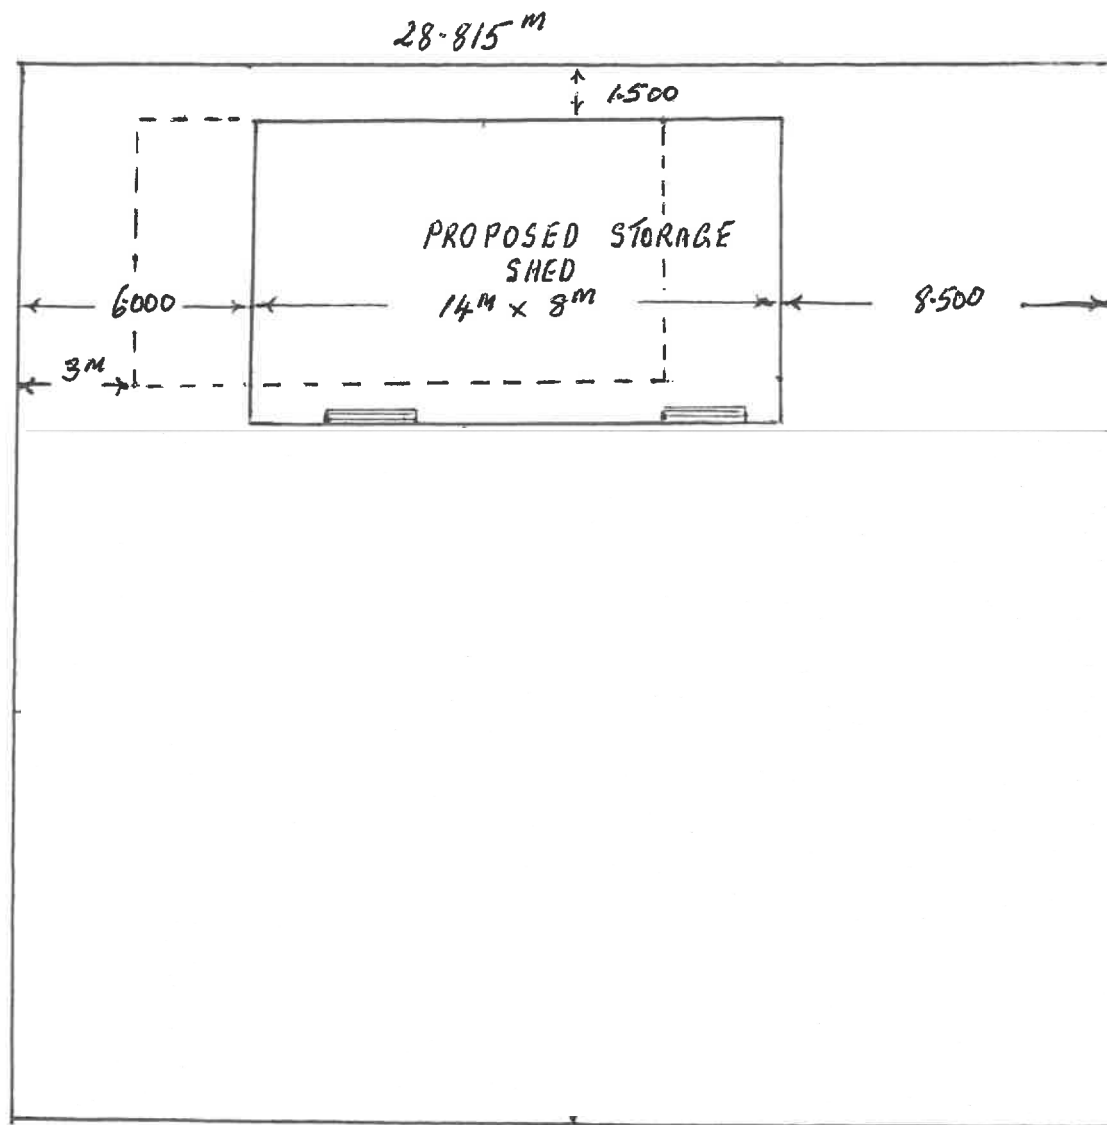

28.28 m



COOPER STREET