



Number	Date	Revision
1	27/03/25	Cart Shed Construction Drawings For Approvals

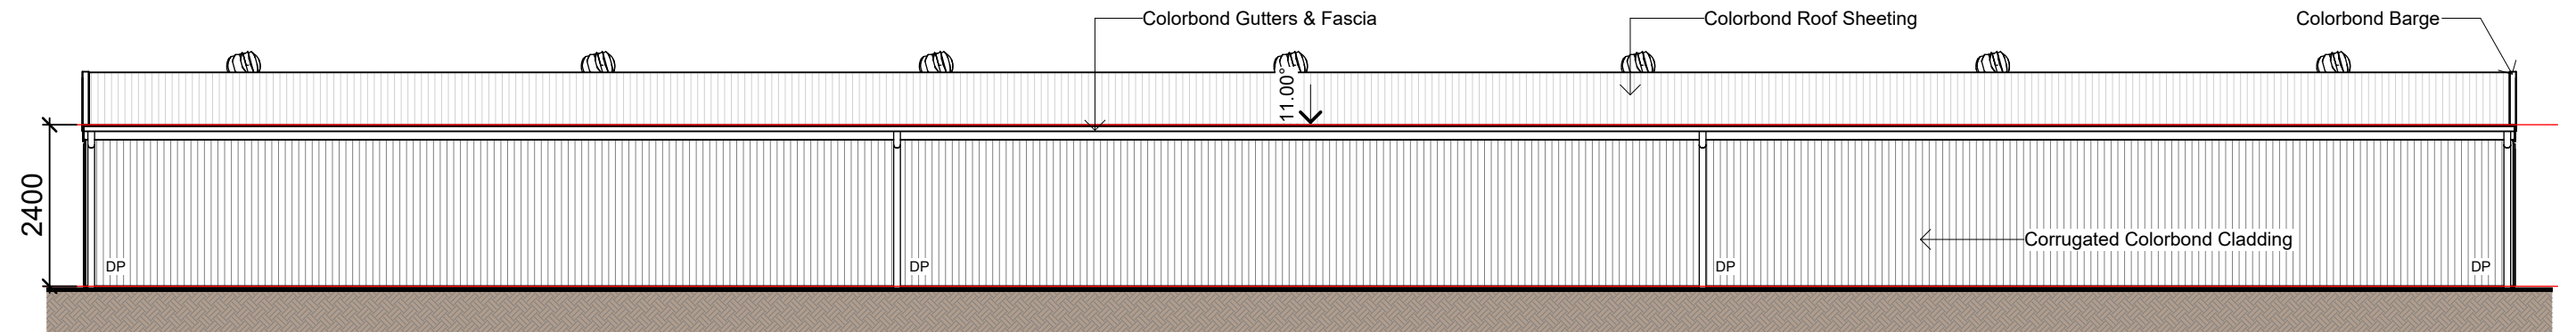

North Elevation

1 : 100

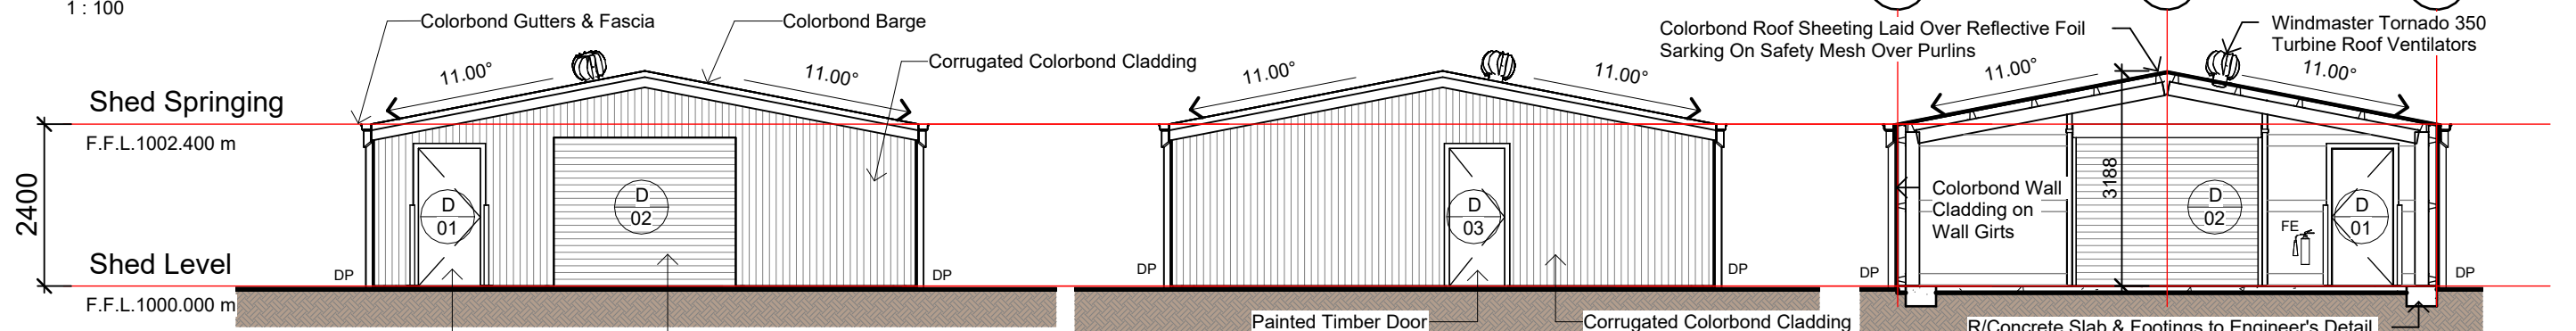

East Elevation


1 : 100

West Elevation

1 : 100


Section A

1 : 100

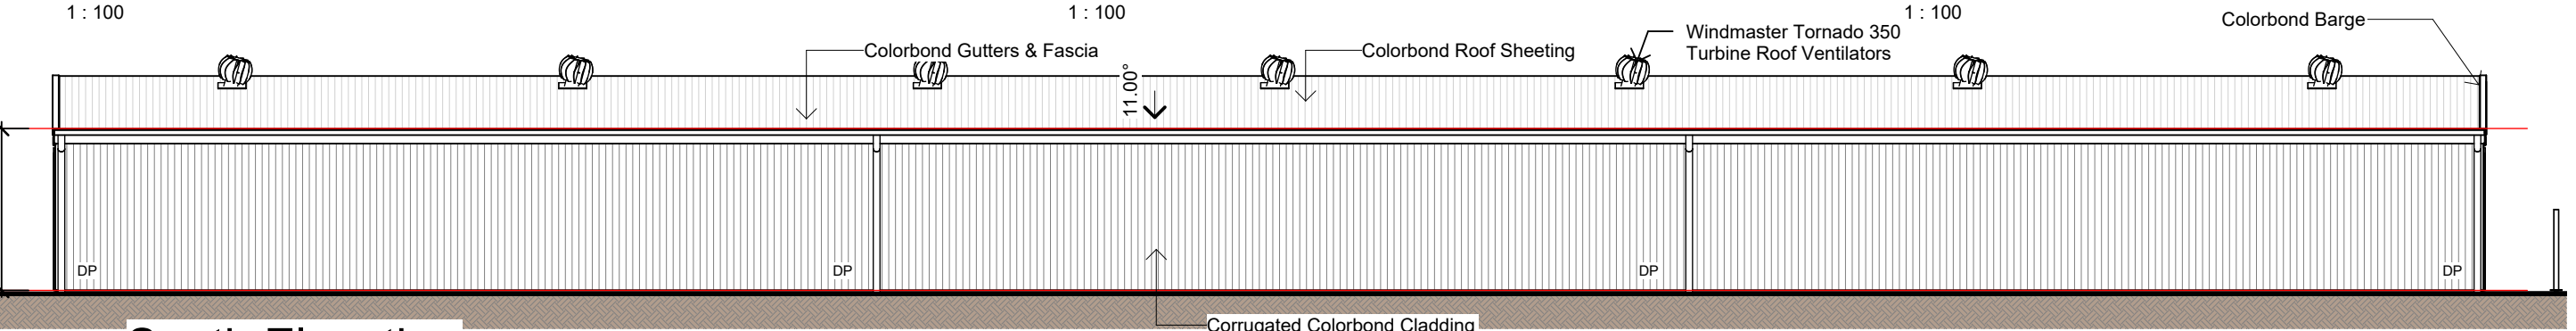

South Elevation

1 : 100

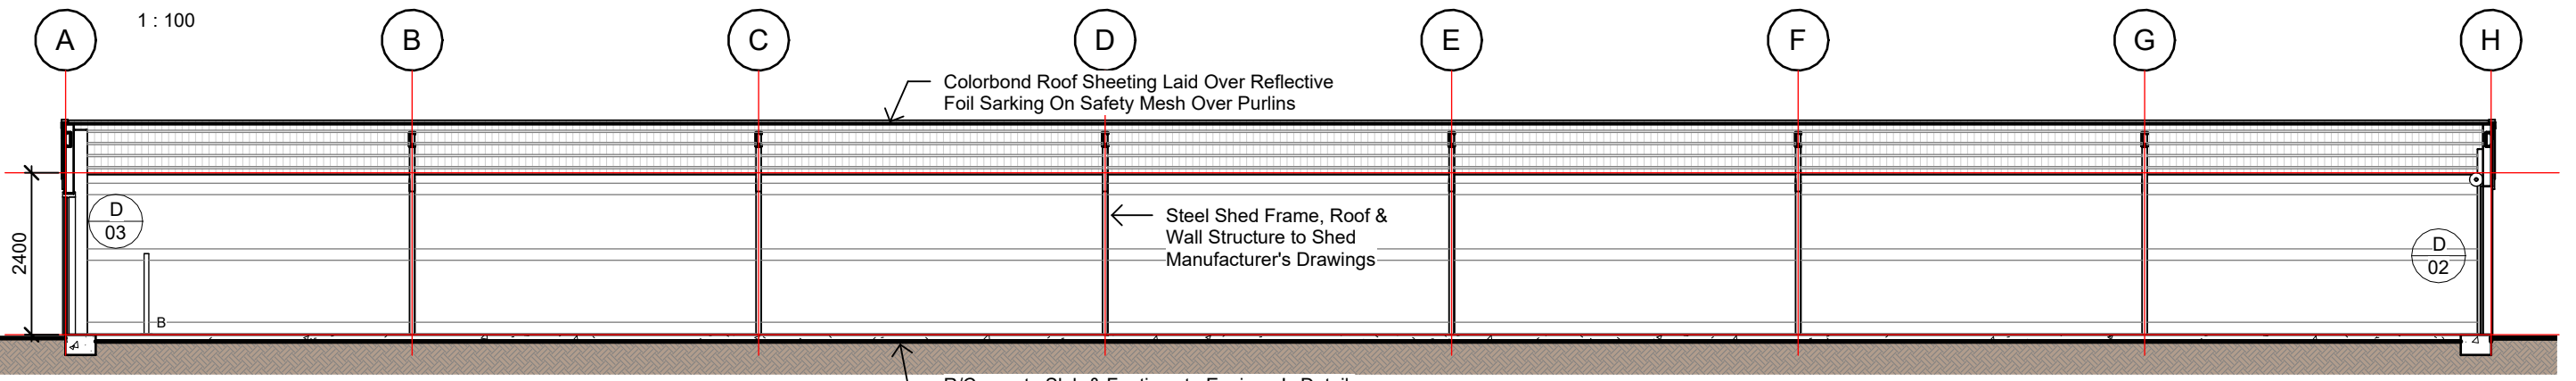

Section B

1 : 100

Legend

- B Bollard
- DP Colorbond Downpipe
- D01 2040x920 Solid Core Timber Door
- D02 2700w x 2200h Colorbond Roller Door
- D03 2040x920 Solid Core Timber Door

