


Number	Date	Revision
1	27/03/25	Cart Shed Construction Drawings For Approvals




Site Location Plan

1 : 5000

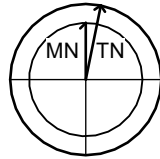



Site Plan

1 : 1000

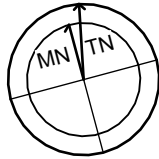

Autodesk Docs://24022_Uralla Golf Club/UGC Cart Shed Relocation.nvt
27/03/2025 3:30:57 PM

Number	Date	Revision
1	27/03/25	Cart Shed Construction Drawings For Approvals

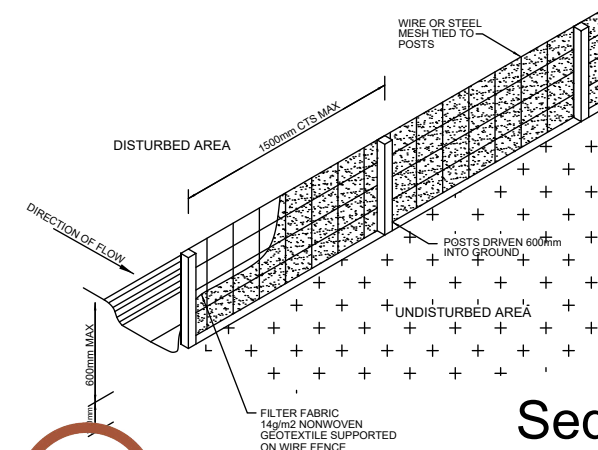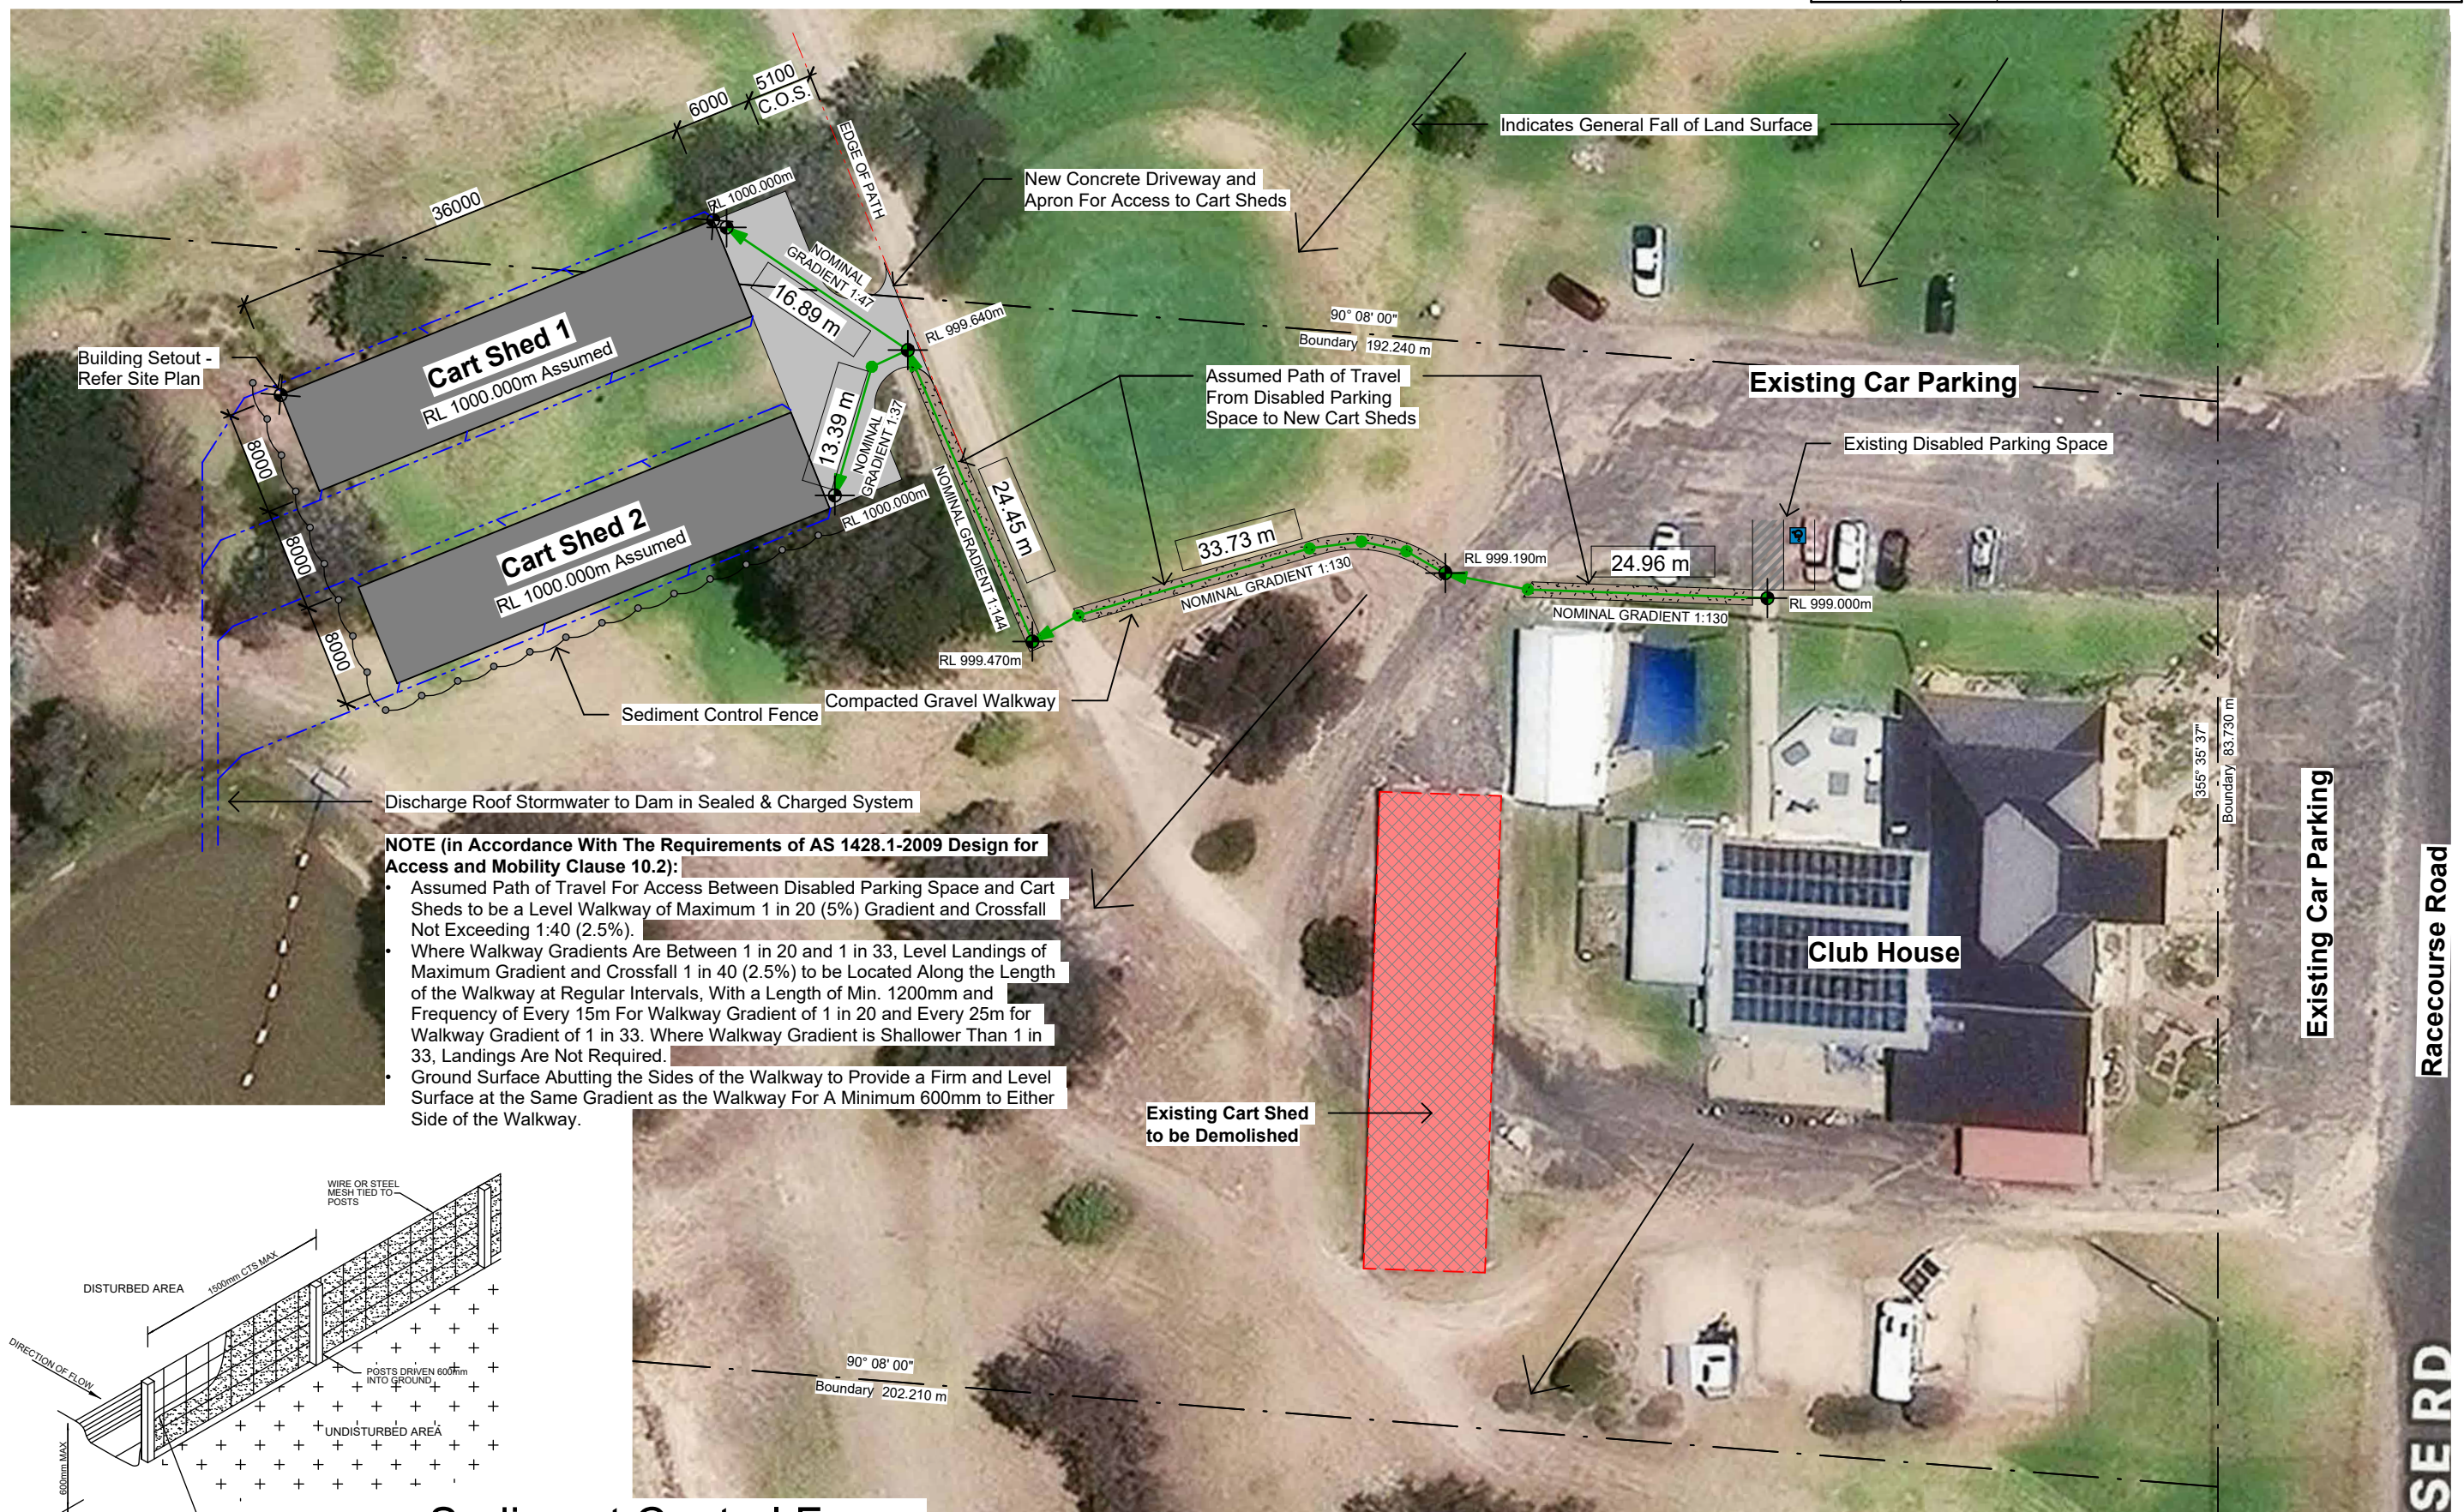

Sediment Control Fence

