




North Perspective
SCALE: 1:100

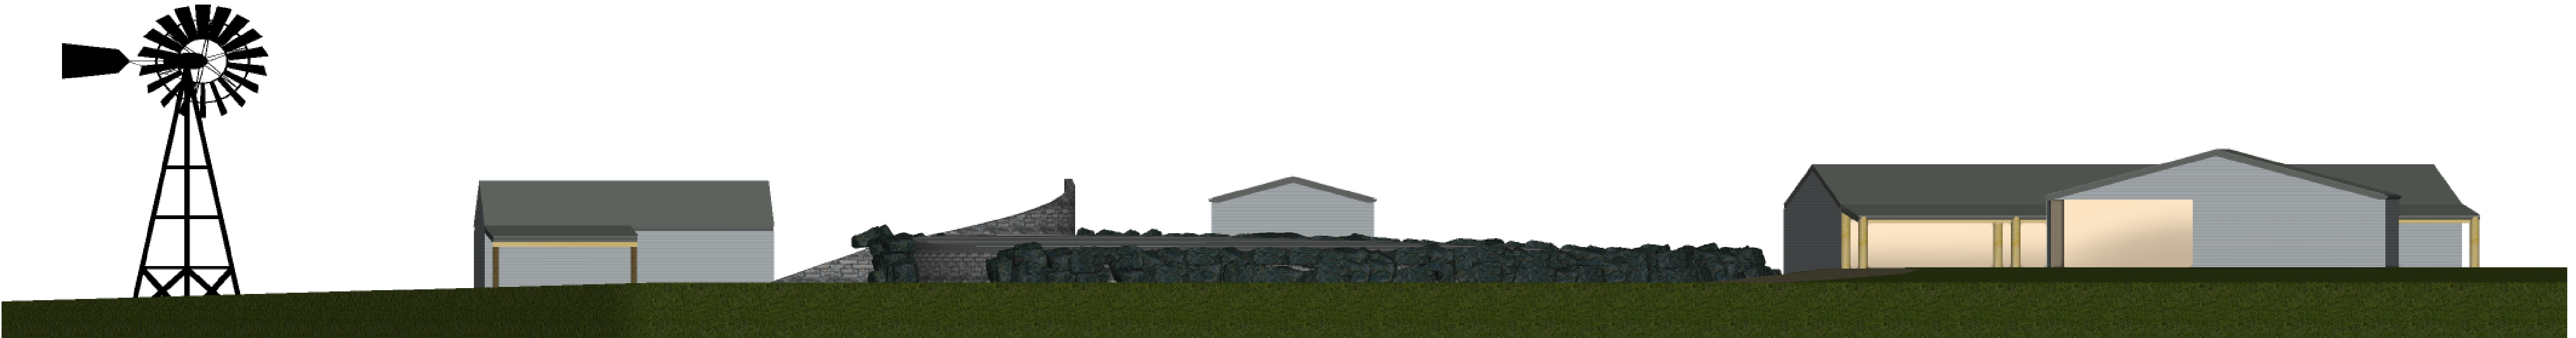

East Perspective
SCALE: 1:100

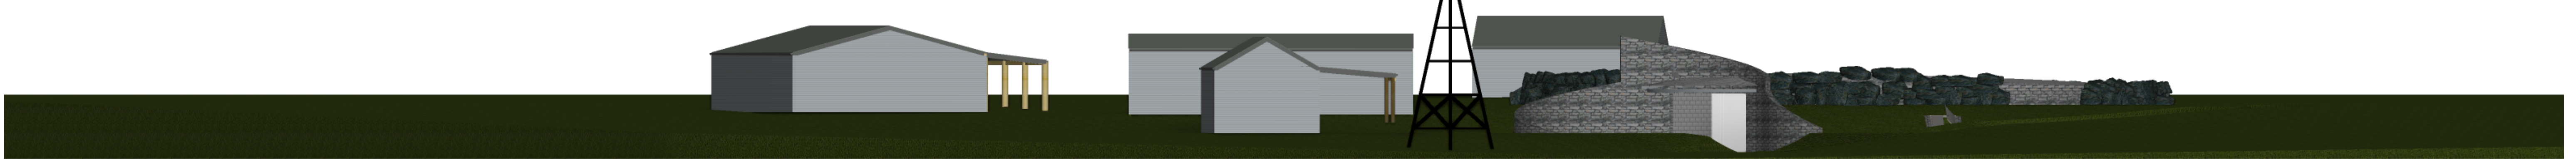

South Perspective
SCALE: 1:150

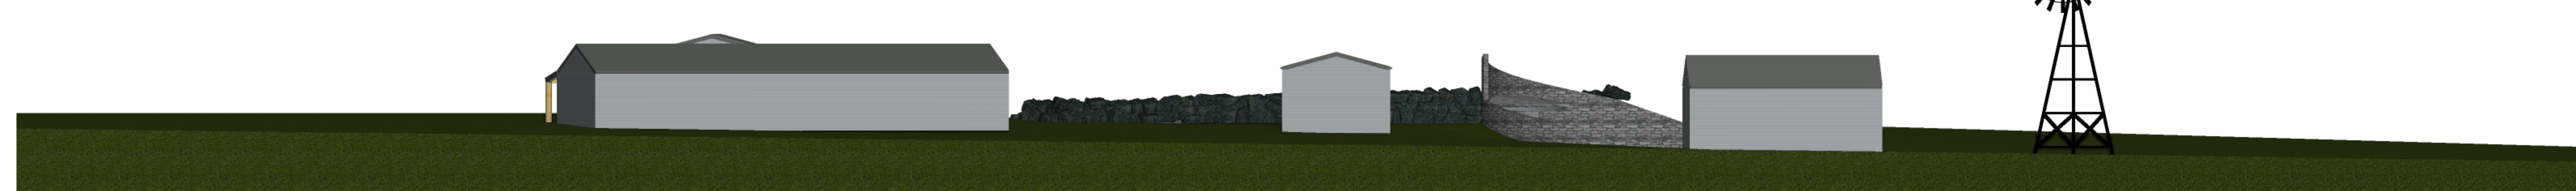

West Perspective
SCALE: 1:150

