


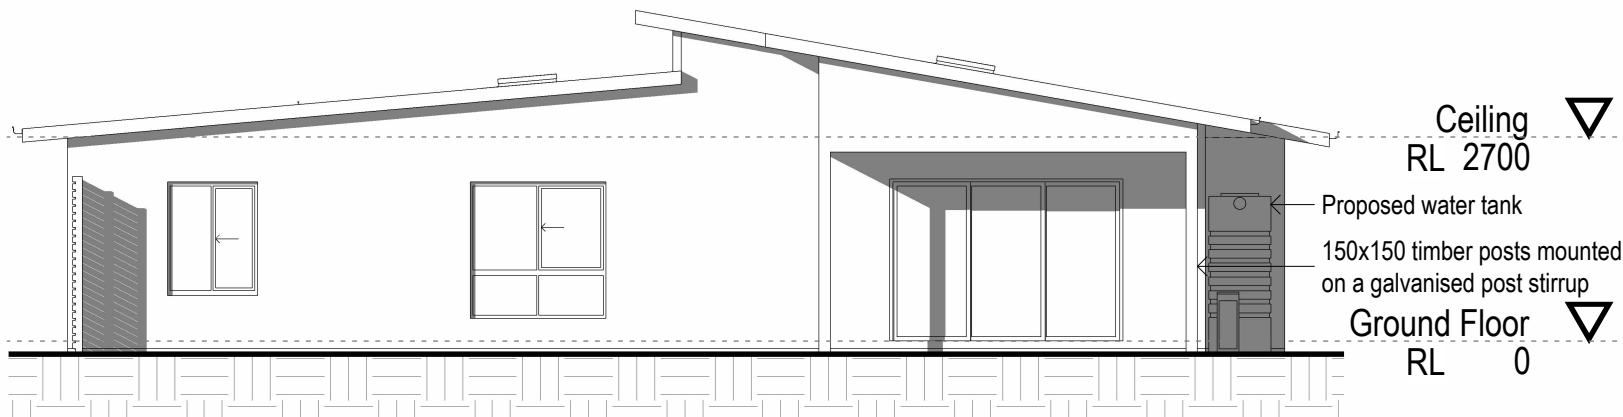

1

NE Elevation


1 : 100



2

NW Elevation


1 : 100

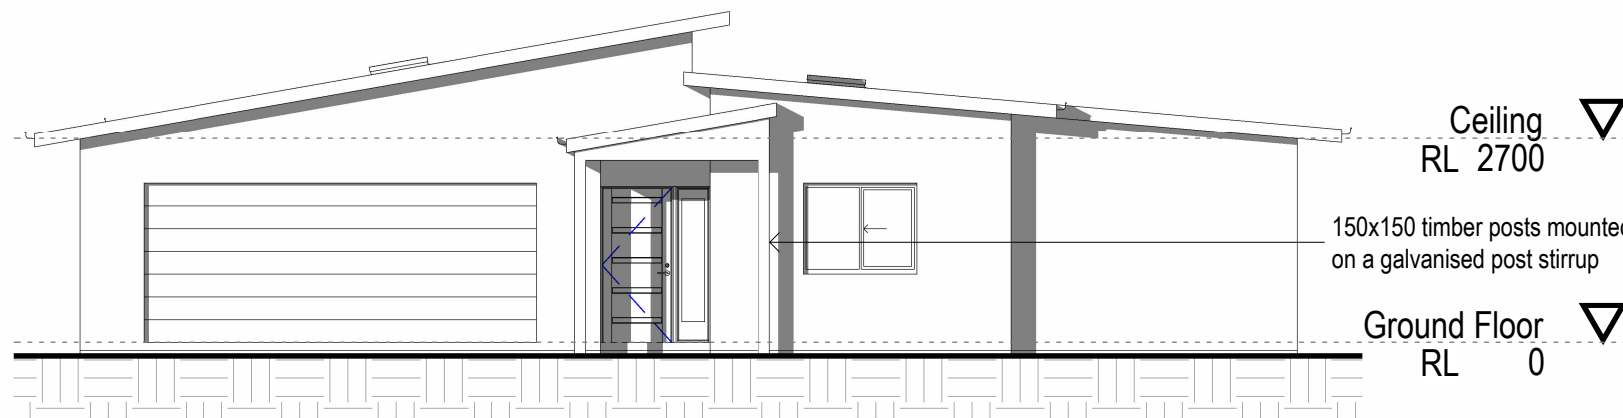

3

SE Elevation


1 : 100

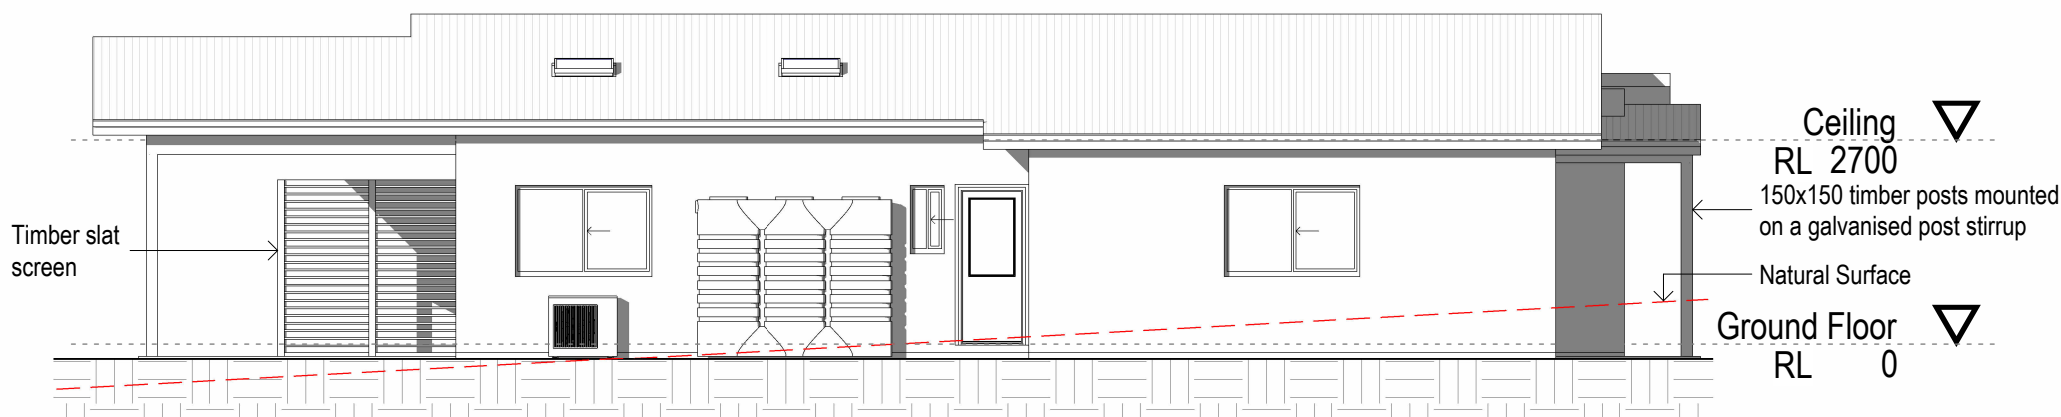

4

SW Elevation

1 : 100

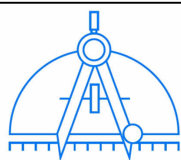

MARSHALL
DRAFTING SERVICES

20 Kuranda Avenue
Armidale NSW 2350
M: 0438 770 279
E: marshalldrafting@gmail.com

No.	Description	Date
A	For Review	28.06.25
B	Client Issue	02.07.25

L. Wilson

Proposed residence

107 Barleyfields Road
Uralla NSW 2358

Elevations

Project Number	25053	WD-05	B
Date	25/05/2025		
Drawn by	C. Marshall	Scale	1 : 100
Checked by	C. Marshall		

DETAILS OF MAIN BUILDING

Bay Width:	3 x 3.333 m
Span:	9.000 m
Length(total):	10.000 m
Eave Height:	3.600 m
Overall Height:	4.475 m
Roof Pitch:	11 deg
Left Lean-to:	N/A
Right Lean-to:	Span: 3.000 m, Length: 10.000 m, Height: 3.338 m, Roof Pitch: 5 deg degrees, All Leanto Walls Open
Front Garaport:	0.000 m
Back Garaport:	0.000 m

DETAILS OF MAIN COMPONENTS

Roof Cladding:	0.42 Corro bmt - 0.48 Corro tct
Wall Cladding:	0.42 Corro bmt - 0.48 Corro tct
Columns:	2C15024 "C" Purlin, Fixed with heavy duty plates and bolts
Rafters:	2C15024 "C" Purlin, Fixed with heavy duty plates and bolts
Purlins:	TH64100 purlin fixed with heavy duty framing teks
Girt:	TH64100 girt fixed with heavy duty framing teks
Gutter:	Quad
Downpipes:	To ground level

BUILDING LAYOUT (Quote #: 0331801600)

Note: Garaport length is included in Length(total) shown above.

