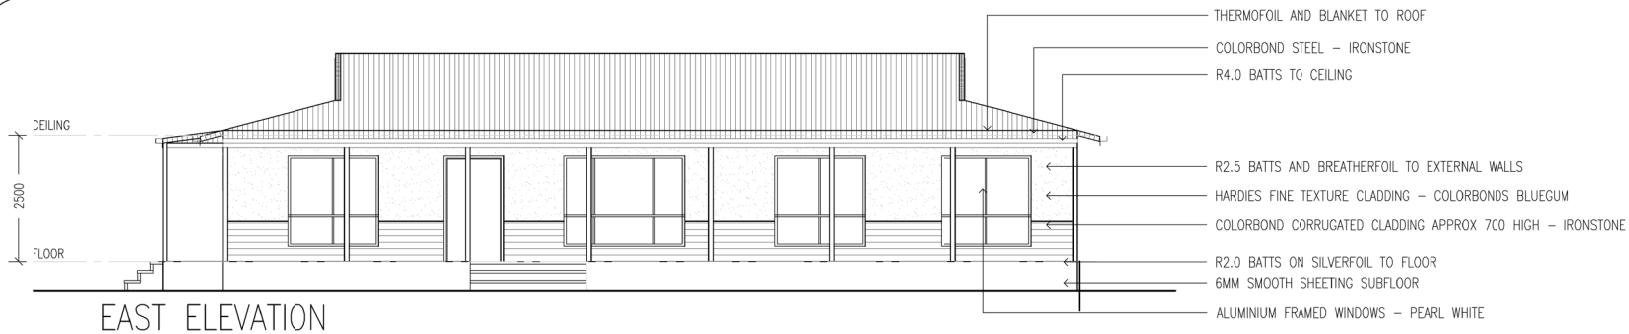


PPR CONSTRUCTIONS PTY LTD
TAMWORTH N.S.W. 2340

JOB No. 9641	PROPOSED OXLEY REPLACEMENT DWELLING FOR CLERKNES PASTORAL COMPANY AT 141 GEORGES CREEK ROAD, BUNDARA	
01/10/2025	DWG No. 25830	V4
A3	1:100	SHEET 2 OF 4

These plans remain the property of AUSTAM HOMES. Any attempt to copy in whole or part, shall be deemed as breach of copyright.