




3 North Elevation
1 : 100

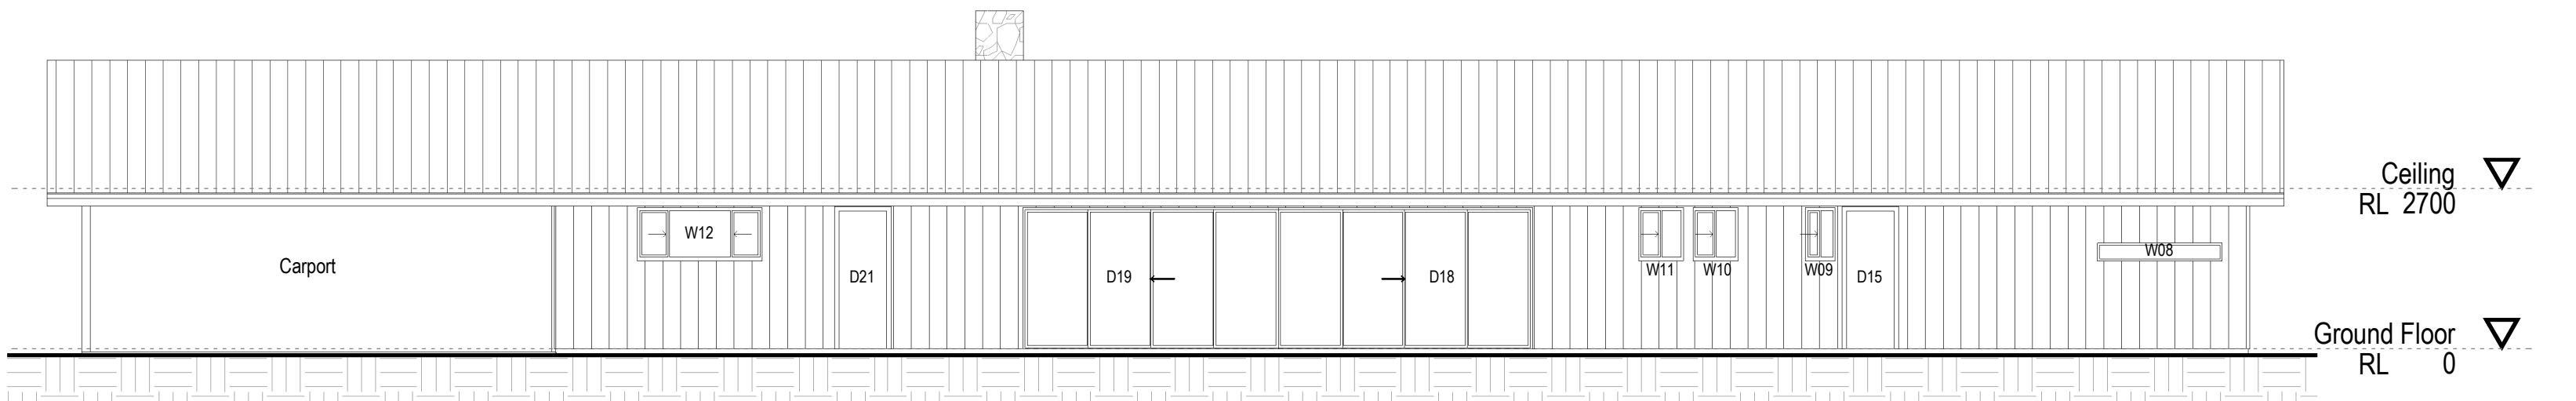

4 South Elevation
1 : 100

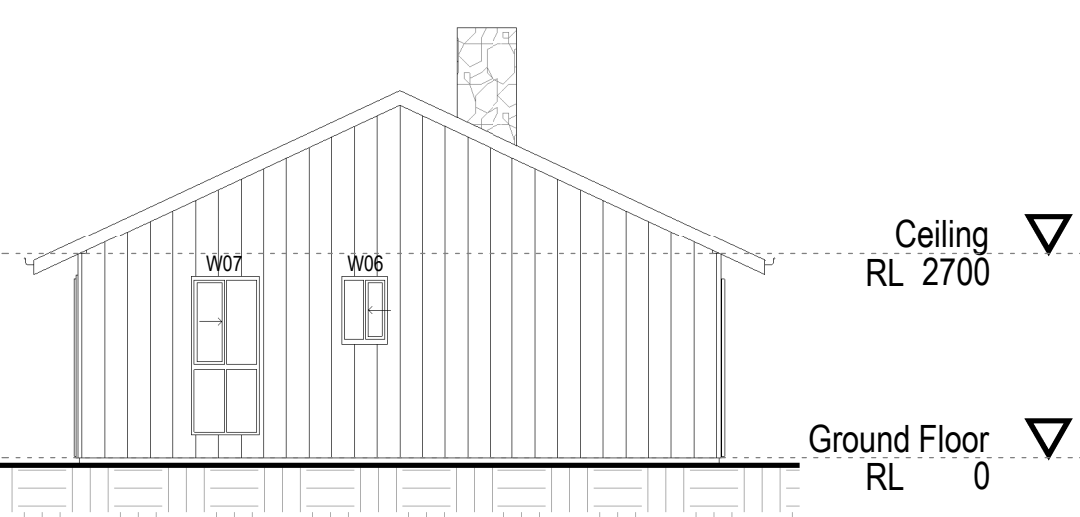

5 East Elevation
1 : 100

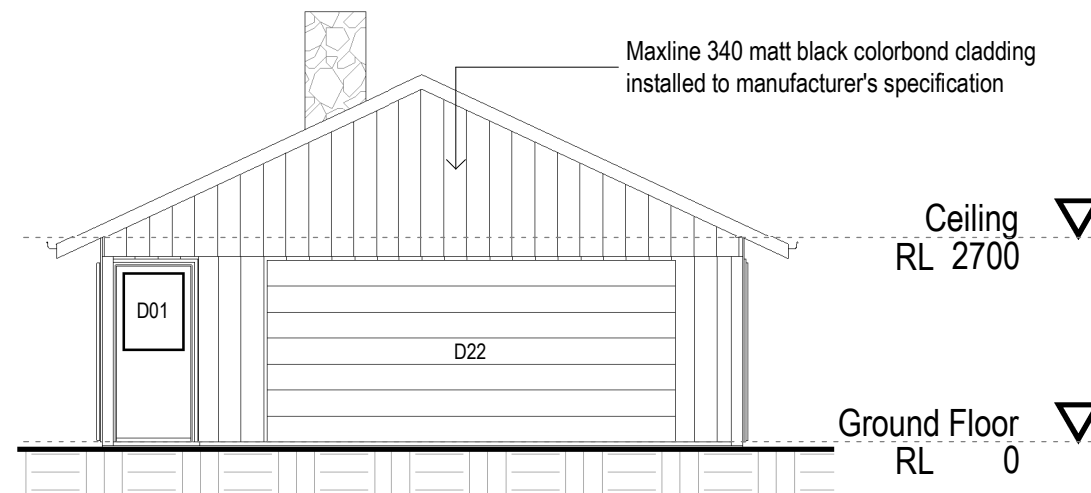

6 West Elevation
1 : 100