
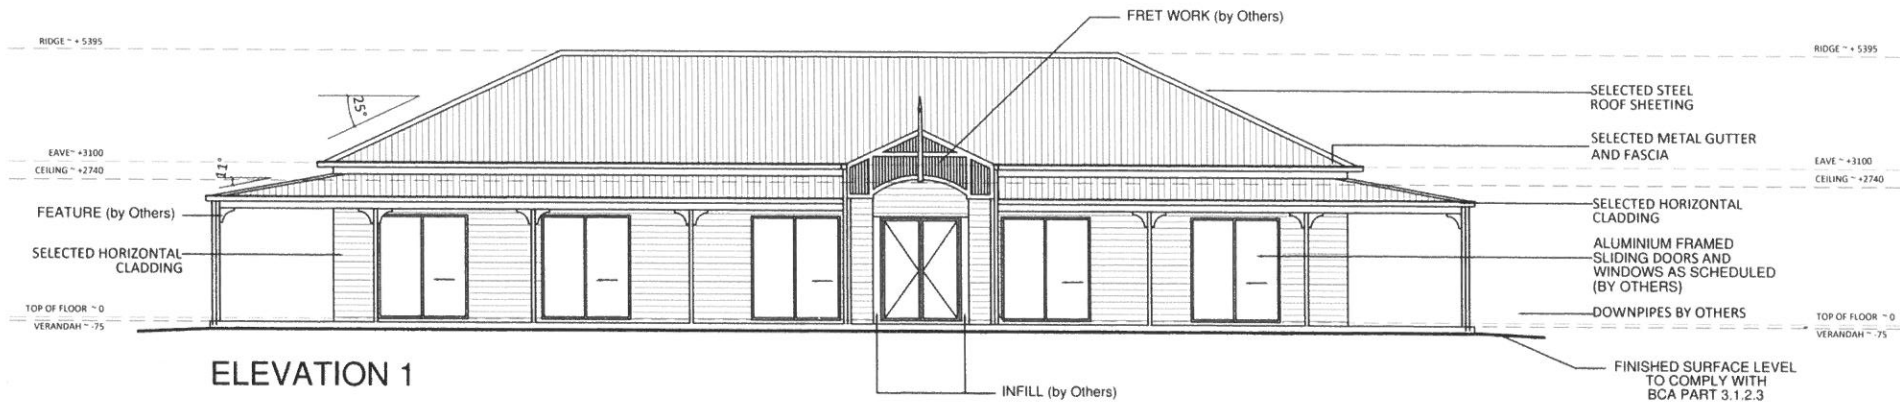
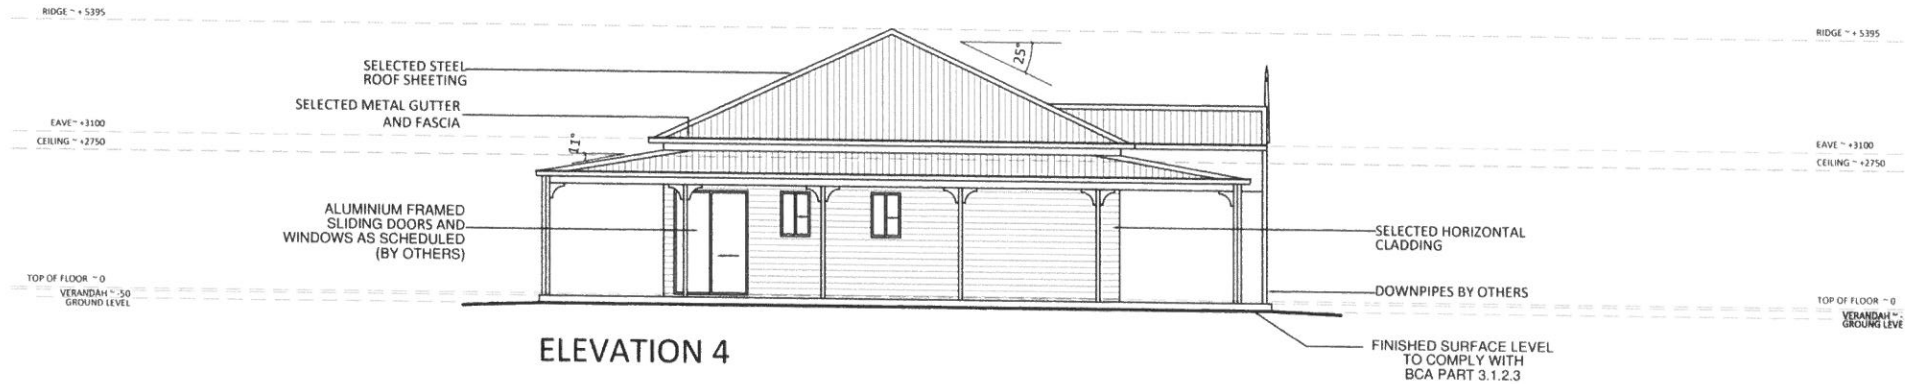


Purchaser Name: Bradley and Samantha Jax		Engineering NOT FOR CONSTRUCTION Page 3 of 13 © Copyright Steelix IP Pty Ltd	Seller: Wide Span Sheds Pty Ltd Phone: 07 5657 8888 Fax: 07 5657 8899 Email: admin@sheds.com.au	TNC ENGINEERING PTY LTD ACN: 610 855 260 ME Aust. (Registered NER Structural & Civil) 2741240 QLD : RPEQ No. 13750; VIC : EC44684; TAS : CC6968; N.T. : 225521ES; Practising Professional Structural & Civil Engineers
Site Address: 15 Lighthouse Pde Invergowrie NSW 2350 Australia				
Drawing # WSS200080 - 2	Print Date: 28/01/20			
Signature:  R. Nancarrow Date: 28/01/20				

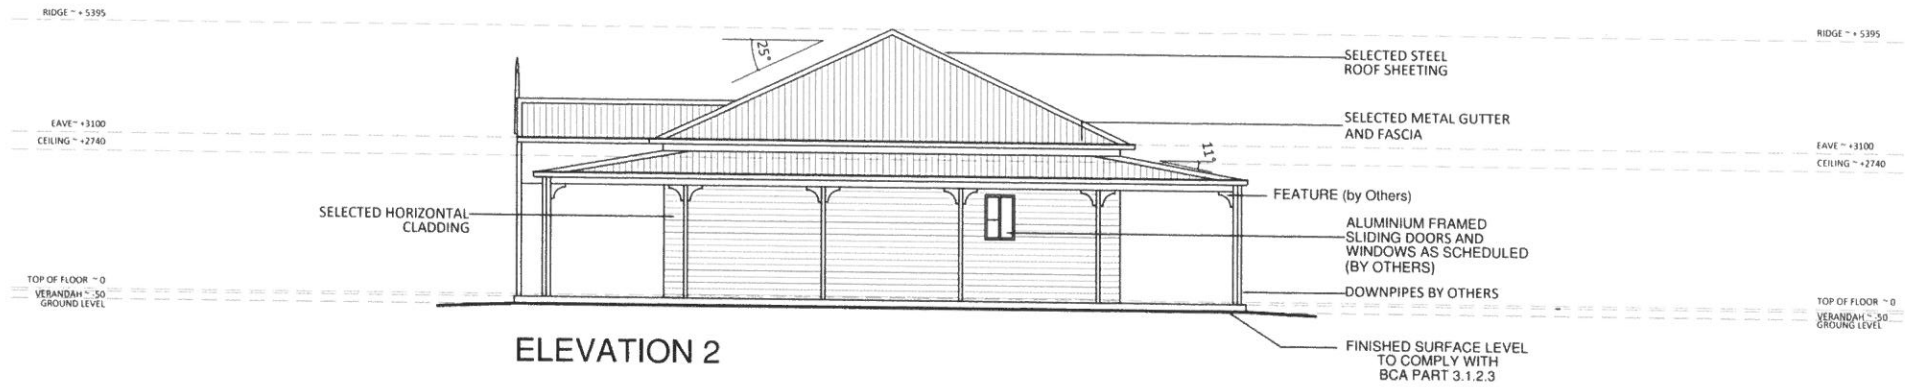

Purchaser Name: Bradley and Samantha Jex		Engineering NOT FOR CONSTRUCTION Page 4 of 13 © Copyright Steelx IP Pty Ltd	Seller: Wide Span Sheds Pty Ltd Phone: 07 5657 8888 Fax: 07 5657 8899 Email: admin@sheds.com.au	TNC ENGINEERING PTY LTD ACN: 610 855 260 ME Aust. (Registered NER Structural & Civil) 2741240 QLD : RPEQ No. 13750; VIC : EC44684; TAS : CC6968; N.T. : 225521ES; Practising Professional Structural & Civil Engineers
Site Address: 15 Lighthouse Pde Invergowrie NSW 2350 Australia				
Drawing # WSS200080 - 2	Print Date: 28/01/20			
			Signature:  R. Nancarrow Date: 28/01/20	