


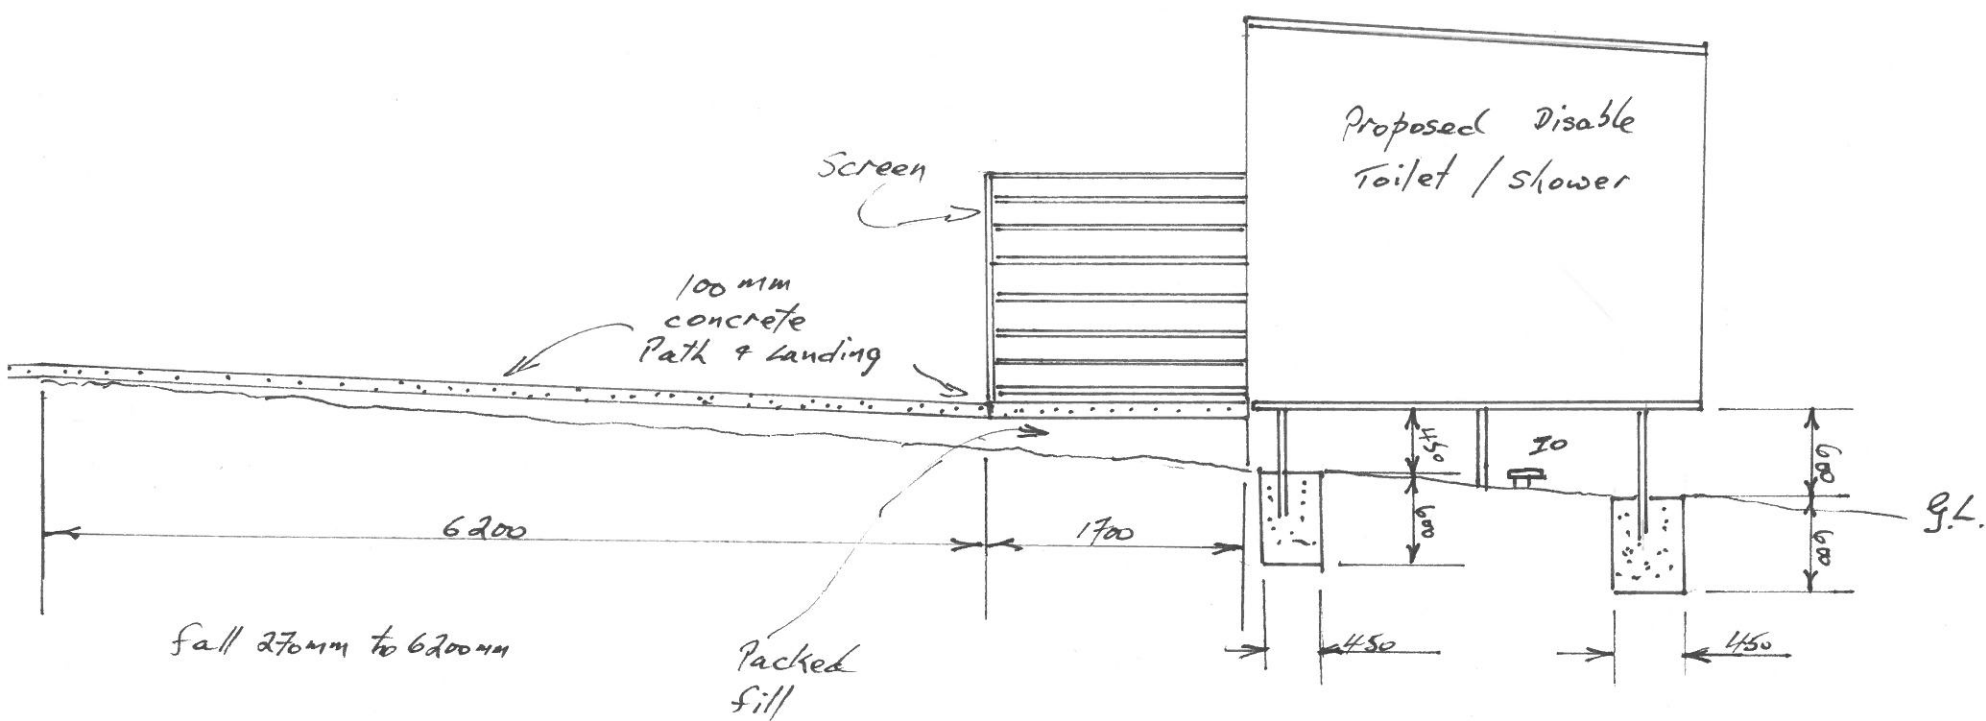

South View

uralla showground
Proposed Disable
Toilet / Shower

scale 1:50

DP: 766046 Lot: 500