


SHED
SAFE



NO COMPROMISE STEEL BUILDING SOLUTIONS


www.sheds.com.au

Building Layout

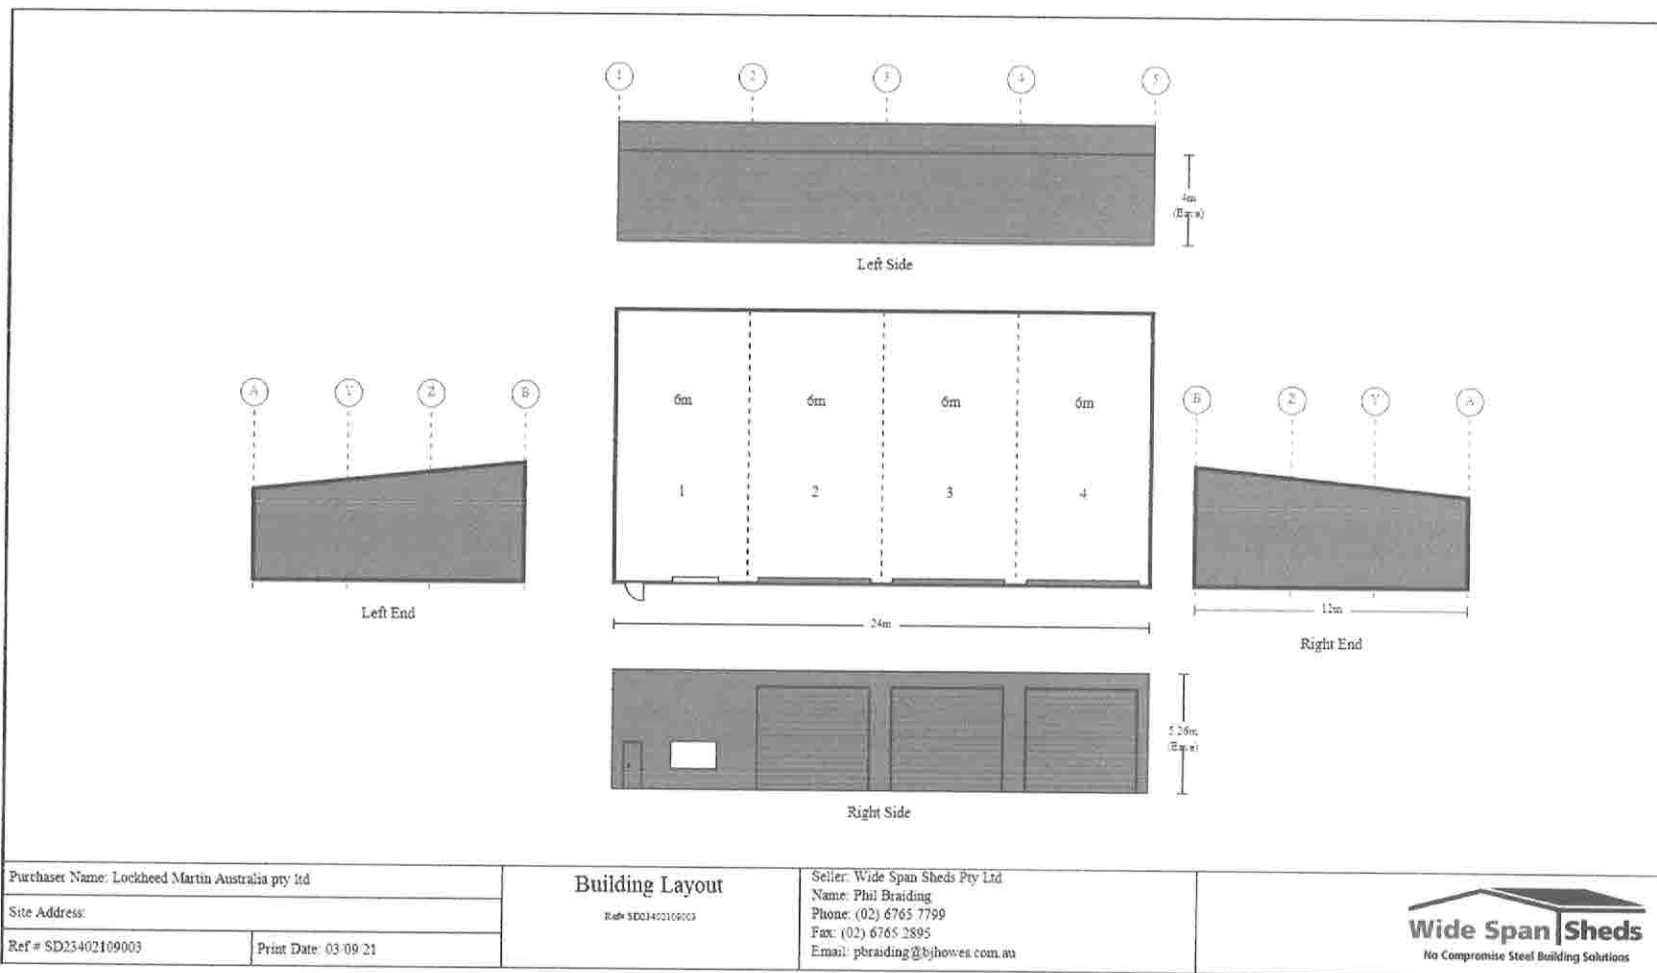

This setout is provided as a guide only. It is the responsibility of the concreter/erector to confirm that all dimensions are correct.

Right Side

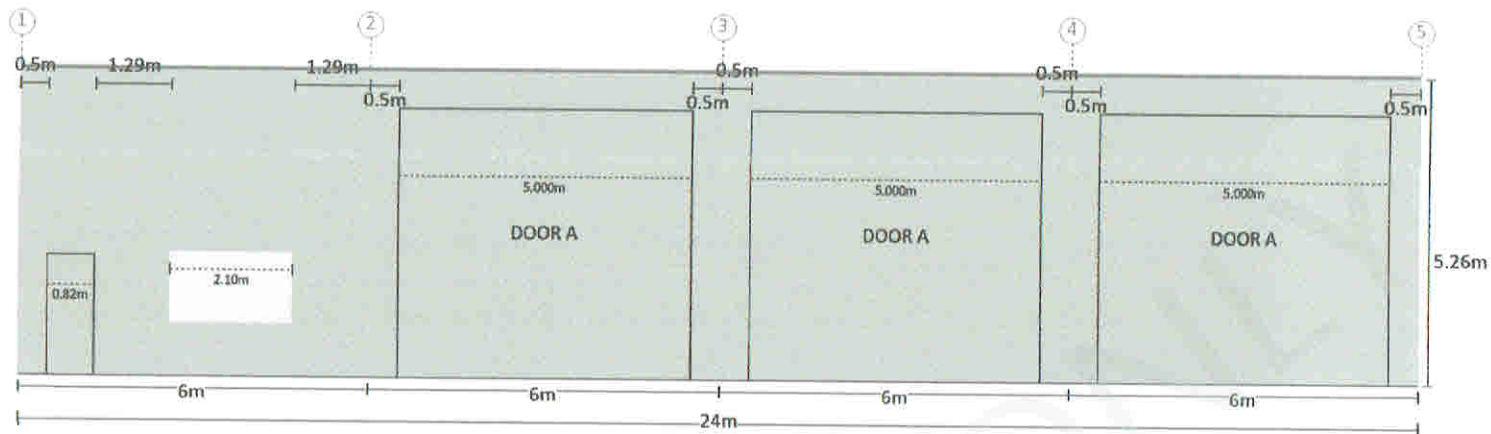

Measurements are from the outside of end girts (end bays) and/or centre of columns (mid bays) to inside of component opening size.

Purchaser Name: Lockheed Martin Australia ptyltd

Site Address: 384 Big Ridge Rd Uralla NSW2358 Australia

Drawing # SD23402169003

Print Date: 03/09/21

Component Position
NOT FOR CONSTRUCTION

Not to Scale
Page 1 of 1
© Copyright Steelcorp Pty Ltd

Seller: Wide Span Sheds Pty Ltd
Name: Phil Brading
Phone: (02) 6785 7789
Fax: (02) 6785 2896
Email: pbrading@pjhomes.com.au