




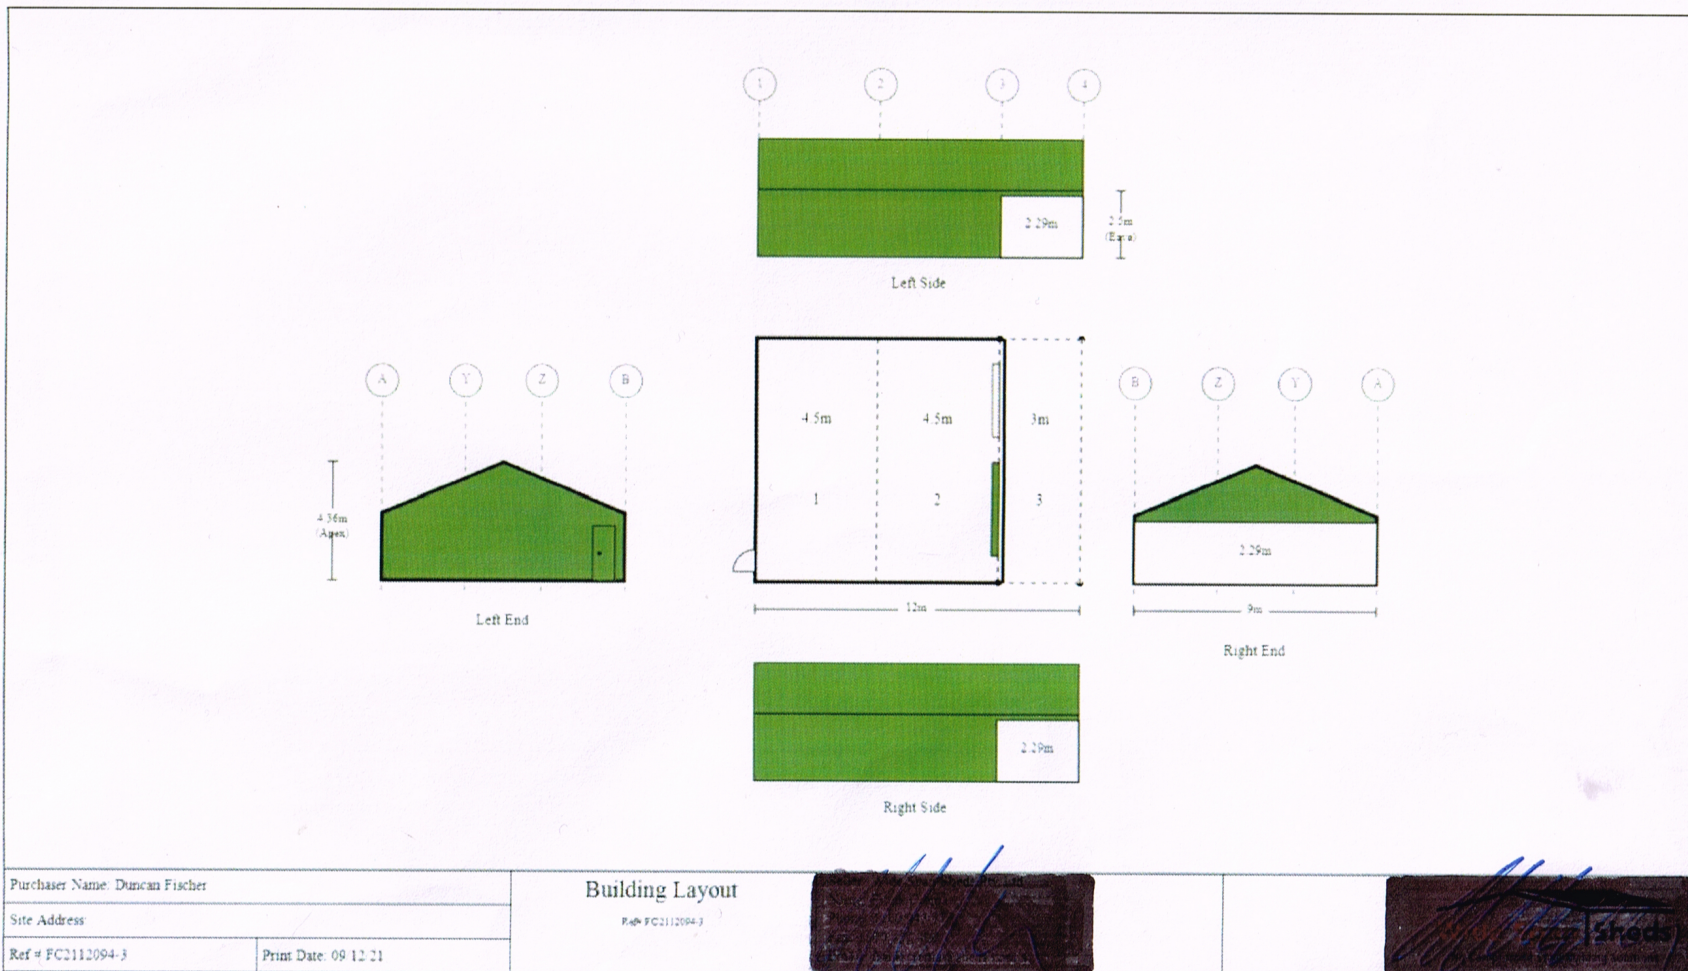


REAR.

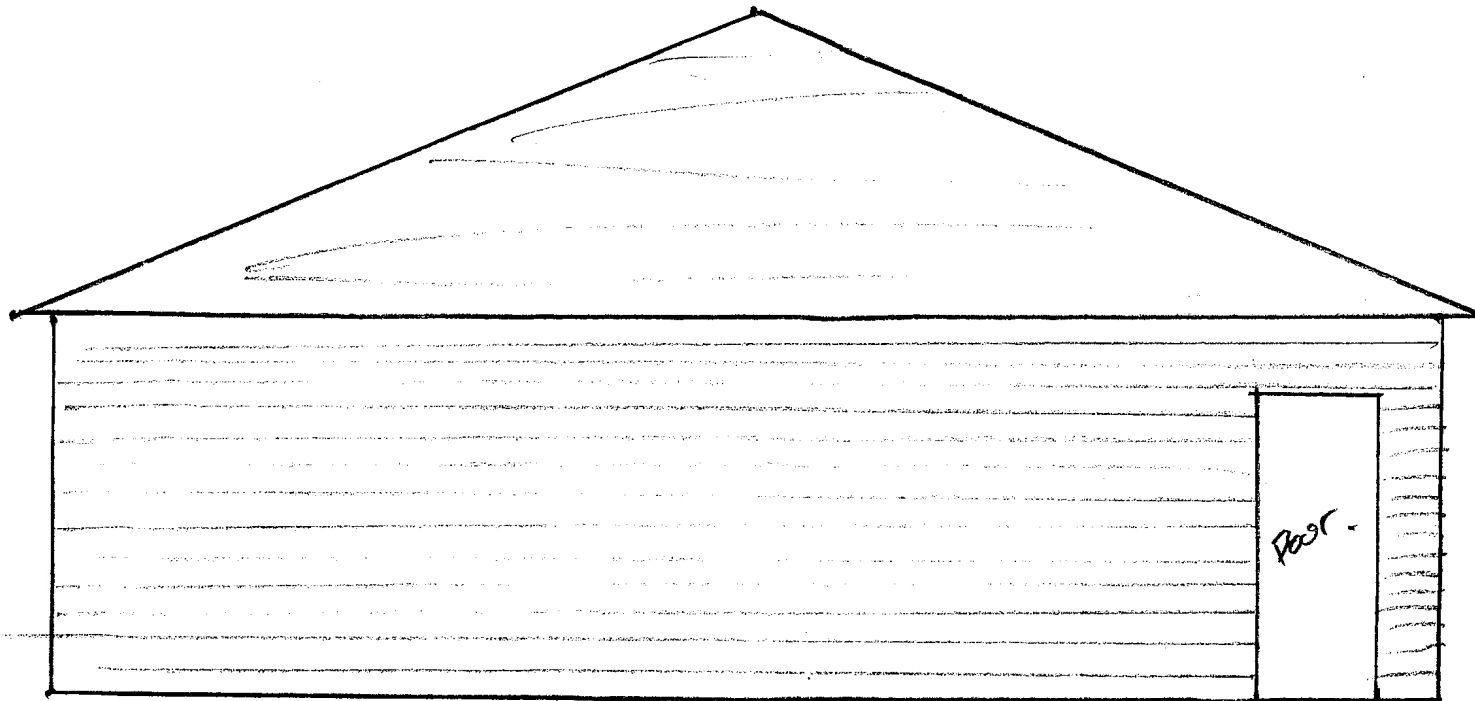

c/c -

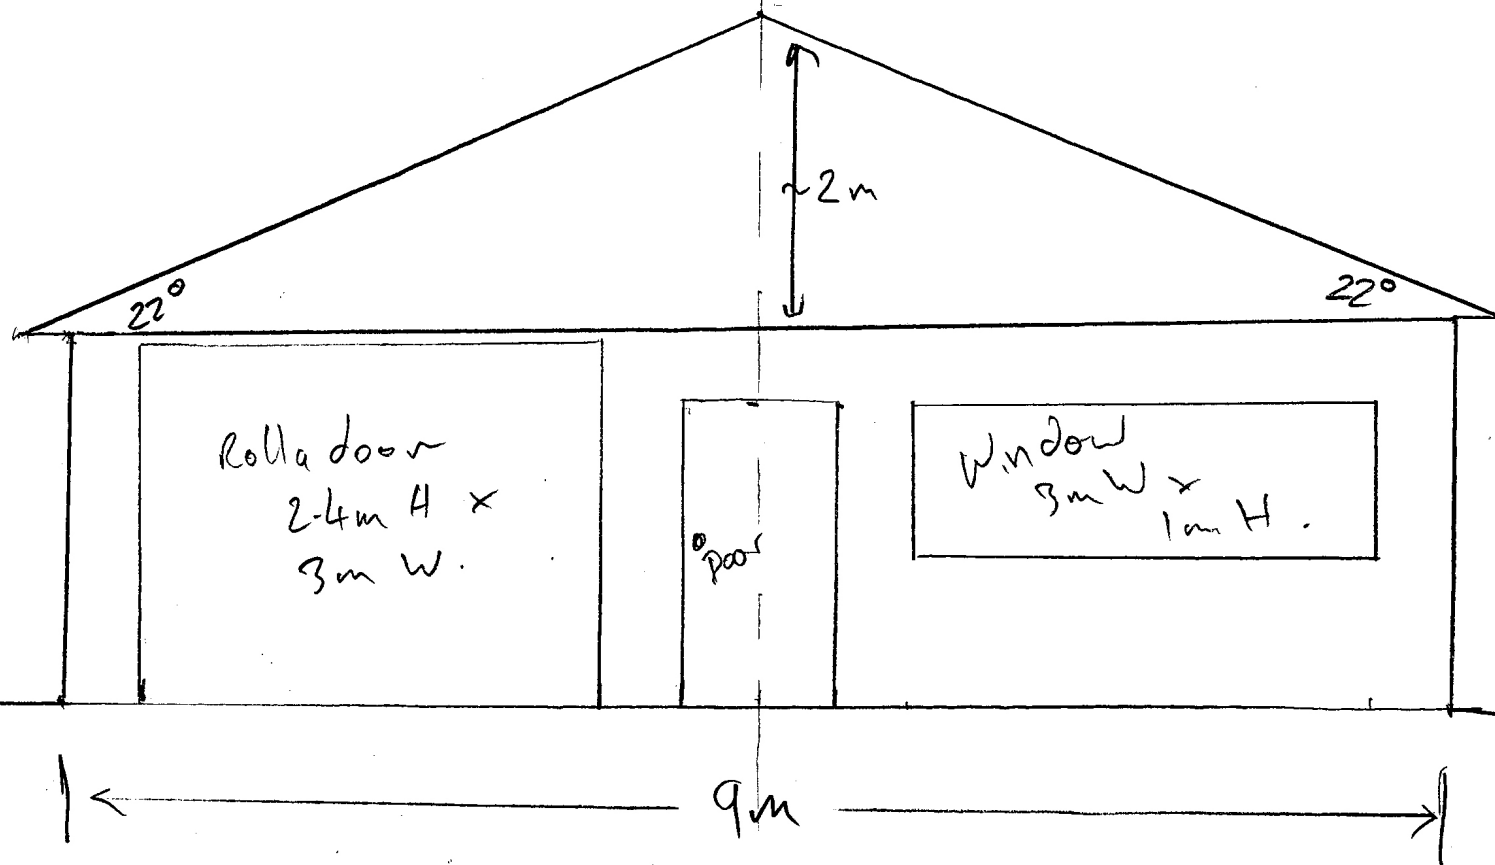

TINDO SOLAR
PANEL - 330W
1005 mm x 1676 mm

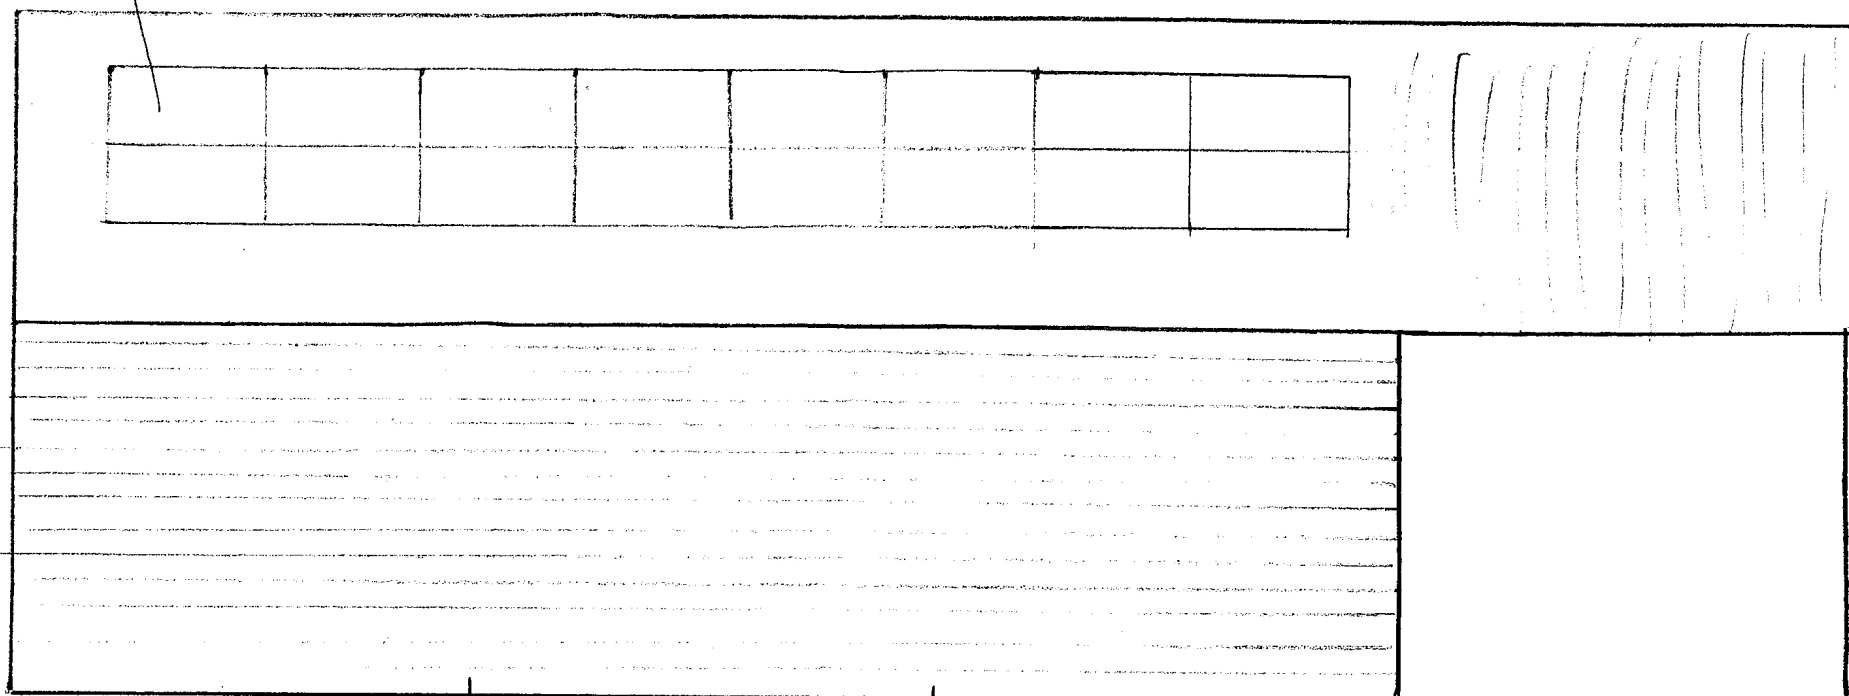

SOUTH
EAST → Mirror with no
solar panels.

NORTH WEST ELEVATION.