


ELEVATION 1

ELEVATION 2

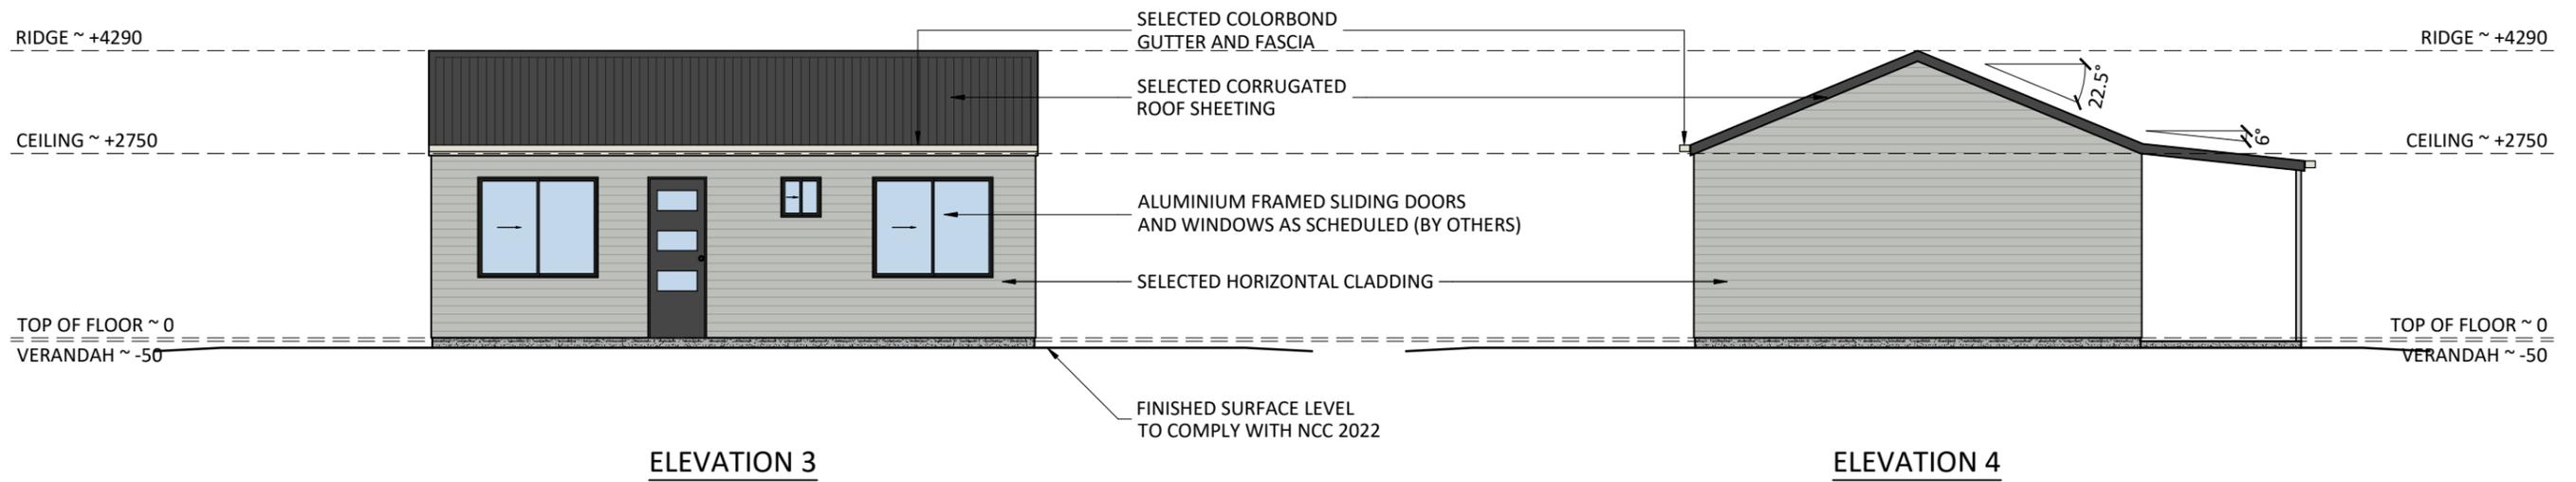

ELEVATION 3

ELEVATION 4

3.0 ELEVATIONS

Purchaser Name: Christine and Peter Crago		<b>Engineering</b> <b>NOT FOR CONSTRUCTION</b> Page 3 of 13 © Copyright Steelx IP Pty Ltd	Seller: Wide Span Homes Wide Span Sheds Pty Ltd Phone: 1300 943 377 Fax: Email: engineering@steelx.com.au	Apex Engineering Group PTY LTD ACN 632 588 562 ME Aust. (Registered NER Structural) 5276680 QLD : RPEQ No. 24223; TAS : 185770492; VC : PE0003848; N.T : 303557ES; Practising Professional Structural & Civil Engineers	
Site Address: 55 Bendemeer St Bundarra NSW 2359 Australia				Signature: 	Date: John Ronaldson Date: 07/04/25
Drawing # AWSH250117 - 2	Print Date: 07/04/25				